

© COPYRIGHT SAN FRANCISCO
CITY & COUNTY ASSESSOR 1995

lot3 into lots4&5 for 2000 roll
lot5 into lots6/46 for 2000 roll
lot6 into lots47&48 for 2002 roll
lot17 into lots69&70 for 2002 roll
lot39 into lots113&114 for 2002 roll
LOTS MERGED

LOTS	INTO LOT	19
2	1	41

lot21 into lots77&78 for 2002 roll
lot22 into lots79&80 for 2002 roll
lot23 into lots81&82 for 2002 roll
lot24 into lots83&84 for 2002 roll
lot25 into lots85&86 for 2002 roll
lot26 into lots87&88 for 2002 roll
lot27 into lots89&90 for 2002 roll
lot28 into lots91&92 for 2002 roll
lot29 into lots93&94 for 2002 roll
lot30 into lots95&96 for 2002 roll
lot31 into lots97&98 for 2002 roll
lot32 into lots99&100 for 2002 roll
lot33 into lots101&102 for 2002 roll
lot18 into lots71&72 for 2003 roll
lot19 into lots73&74 for 2003 roll
lot34 into lots103&104 for 2003 roll
lot35 into lots105&106 for 2003 roll
lot36 into lots107&108 for 2003 roll
lot37 into lots 109&110 for 2003 roll
lot38 into lots 111&112 for 2003 roll
lot20 into lots75&76 for 2003 roll
lot16 into lots67&68 for 2003 roll
lot7 into lots49&50 for 2003 roll
lot8 into lots 51&52 for 2003 roll
lot9 into lots 53&54 for 2003 roll
lot10 into lots 55&56 for 2003 roll
lot11 into lots 57&58 for 2003 roll
lot12 into lots 59&60 for 2003 roll
lot13 into lots61&62 for 2003 roll
lot14 into lots63&64 for 2003 roll
lot15 into lots 65&66 for 2003 roll
lot40 into lots115&116 for 2003 roll
lot41 into lots117&118 for 2003 roll
lot42 into lots119&120 for 2003 roll
lot43 into lots121&122 for 2003 roll
lot44 into lots123&124 for 2003 roll
lot45 into lots125&126 for 2003 roll
lot46 into lots127&128 for 2003 roll

LAWTON

SHEET 1
1924

SUNSET BLK. 846

REVISED '71

Revised 2000
Revised 2002
Revised 2003

1723-1725 19TH AVE
A CONDOMINIUM
LOT UNIT % COMM. AREA
77 1723 50
78 1725 50

1727-1729 19TH AVE
A CONDOMINIUM
LOT UNIT % COMM. AREA
79 1727 50
80 1729 50

1731-1733 19TH AVE
A CONDOMINIUM
LOT UNIT % COMM. AREA
81 1731 50
82 1733 50

1735-1737 19TH AVE
A CONDOMINIUM
LOT UNIT % COMM. AREA
83 1735 50
84 1737 50

1739-1741 19TH AVE
A CONDOMINIUM
LOT UNIT % COMM. AREA
85 1739 50
86 1741 50

1743-1745 19TH AVE
A CONDOMINIUM
LOT UNIT % COMM. AREA
87 1743 50
88 1745 50

1747-1749 19TH AVE
A CONDOMINIUM
LOT UNIT % COMM. AREA
89 1747 50
90 1749 50

1746-1748 20TH AVE
A CONDOMINIUM
LOT UNIT % COMM. AREA
91 1746 50
92 1748 50


1738-1738A 20TH AVE
A CONDOMINIUM
LOT UNIT % COMM. AREA
93 1738 50
94 1738A 50

1736-1736A 20TH AVE
A CONDOMINIUM
LOT UNIT % COMM. AREA
95 1736 50
96 1736A 50

1730-1732 20TH AVE
A CONDOMINIUM
LOT UNIT % COMM. AREA
97 1730 50
98 1732 50

1726-1728 20TH AVE
A CONDOMINIUM
LOT UNIT % COMM. AREA
99 1726 50
100 1728 50

1720-1722 20TH AVE
A CONDOMINIUM
LOT UNIT % COMM. AREA
101 1720 50
102 1722 50

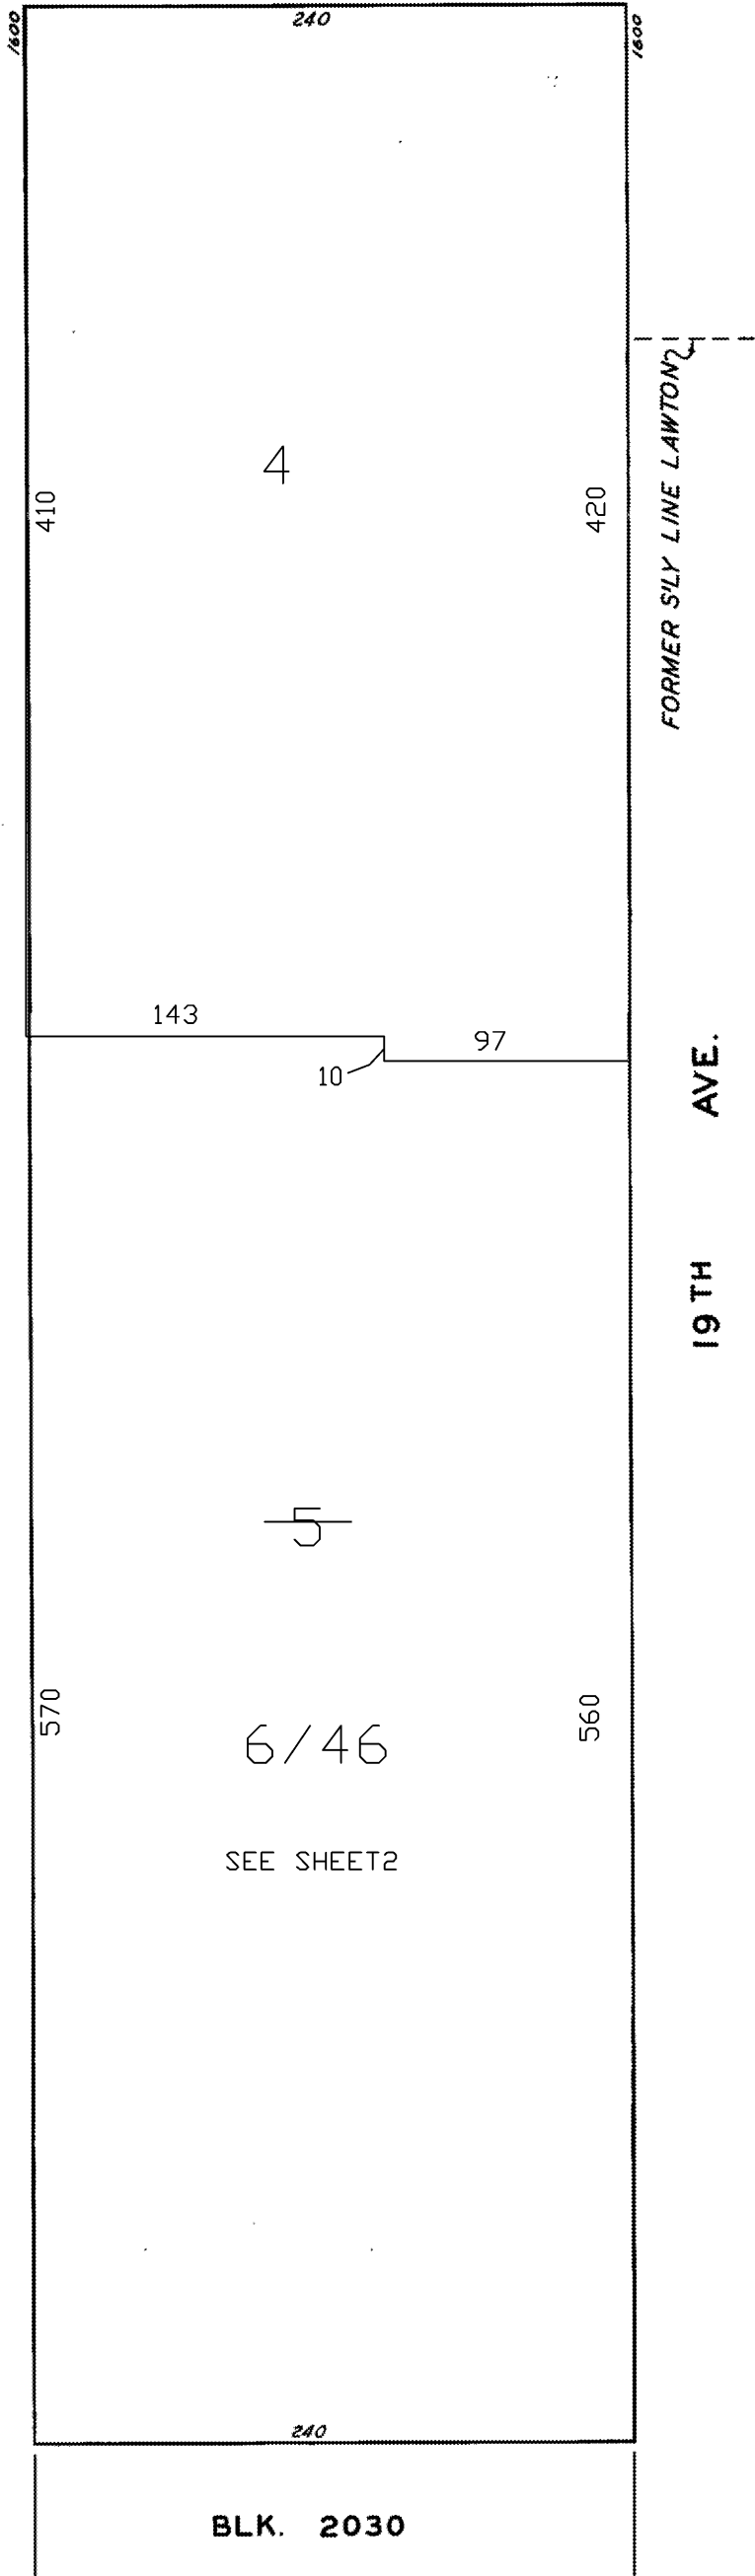

SCALE 1"=60'

AVENUE



NORIEGA STREET

BLOCK 1924
SHEET 3

Revised 2002

<u>1661-1663 19TH AVE.</u>		
<u>A CONDOMINIUM</u>		
<u>LOT</u>	<u>UNIT</u>	<u>% COMM. AREA</u>
47	1661	50
48	1663	50

(1924/6)

<u>1707-1709 19TH AVE.</u>		
<u>A CONDOMINIUM</u>		
<u>LOT</u>	<u>UNIT</u>	<u>% COMM. AREA</u>
69	1707	50
70	1709	50

<u>1696-1698 20TH AVE.</u>		
<u>A CONDOMINIUM</u>		
<u>LOT</u>	<u>UNIT</u>	<u>% COMM. AREA</u>
113	1696	50
114	1698	50

<u>1711-1713 19TH AVE.</u>		
<u>A CONDOMINIUM</u>		
<u>LOT</u>	<u>UNIT</u>	<u>% COMM. AREA</u>
71	1711	50
72	1713	50

<u>1715-1717 19TH AVE.</u>		
<u>A CONDOMINIUM</u>		
<u>LOT</u>	<u>UNIT</u>	<u>% COMM. AREA</u>
73	1715	50
74	1717	50

<u>1716-1718 20TH AVE.</u>		
<u>A CONDOMINIUM</u>		
<u>LOT</u>	<u>UNIT</u>	<u>% COMM. AREA</u>
103	1716	50
104	1718	50

<u>1712-1712A 20TH AVE.</u>		
<u>A CONDOMINIUM</u>		
<u>LOT</u>	<u>UNIT</u>	<u>% COMM. AREA</u>
105	1712	50
106	1712A	50

<u>1708-1710 20TH AVE.</u>		
<u>A CONDOMINIUM</u>		
<u>LOT</u>	<u>UNIT</u>	<u>% COMM. AREA</u>
107	1708	50
108	1710	50

<u>1706-1706A 20TH AVE.</u>		
<u>A CONDOMINIUM</u>		
<u>LOT</u>	<u>UNIT</u>	<u>% COMM. AREA</u>
109	1706	50
110	1706A	50

<u>1700-1702 20TH AVE.</u>		
<u>A CONDOMINIUM</u>		
<u>LOT</u>	<u>UNIT</u>	<u>% COMM. AREA</u>
111	1700	50
112	1702	50

<u>1719-1721 19TH AVE.</u>		
<u>A CONDOMINIUM</u>		
<u>LOT</u>	<u>UNIT</u>	<u>% COMM. AREA</u>
75	1719	50
76	1721	50

LOTS MERGED
LOTS INTO LOT 19
2 1 41

20TH AVE.

19TH AVE.
FORMER SLY LINE LAWTON

BLK. 2030