

SHEET 1 OF 2

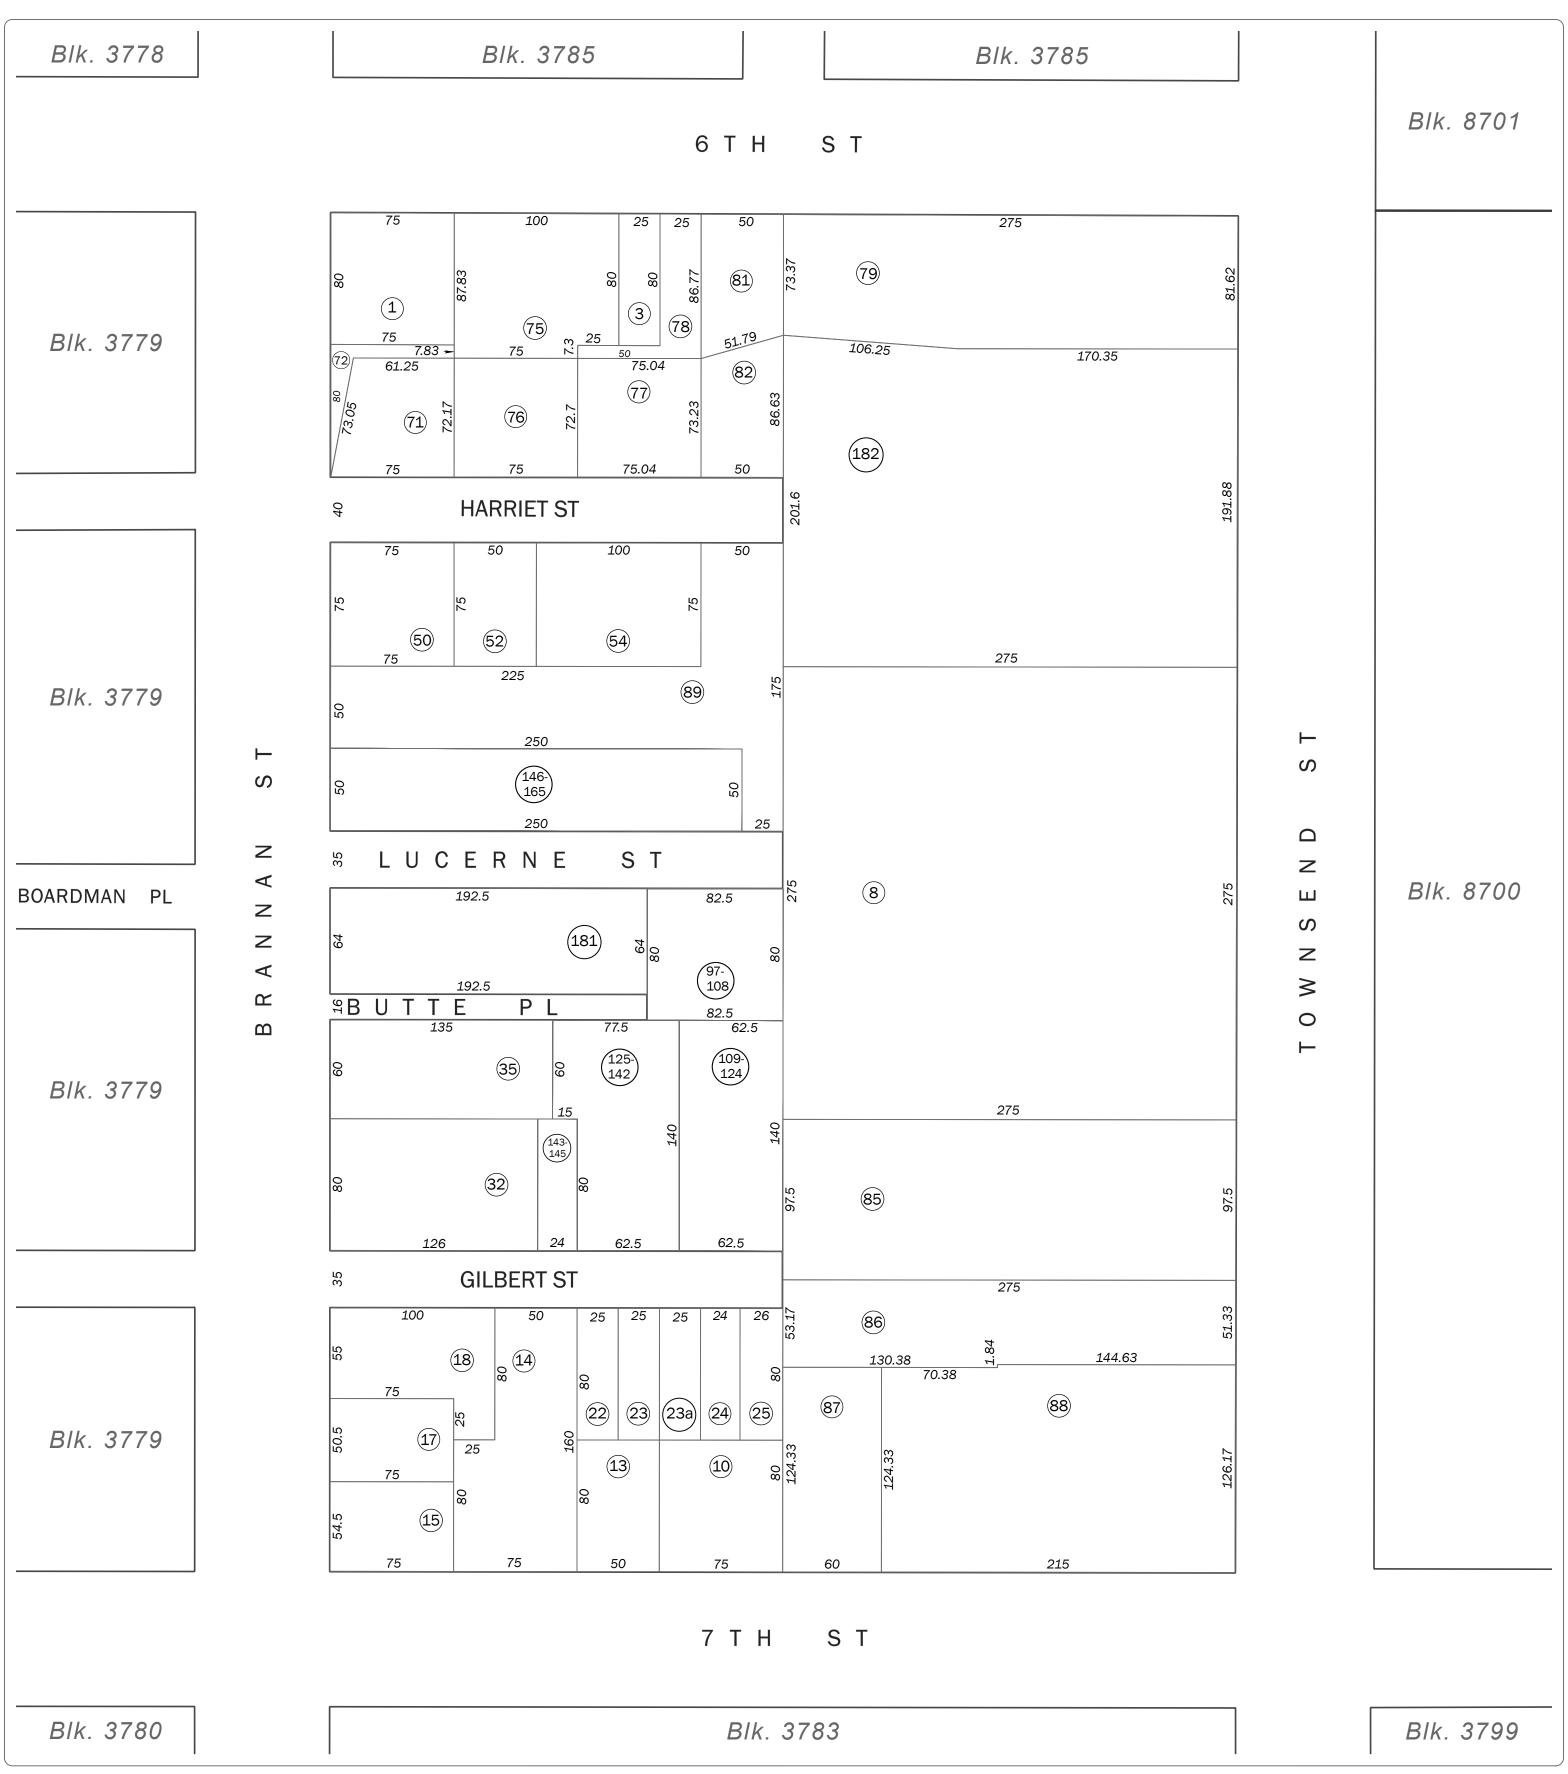

SAN FRANCISCO CITY & COUNTY ASSESSOR'S BLOCK MAP

DISCLAIMER: THIS MAP WAS PREPARED FOR ASSESSMENT PURPOSES ONLY. ASSESSOR'S PARCELS MAY NOT COMPLY WITH LOCAL LOT-SPLIT OR BUILDING SITE ORDINANCES.

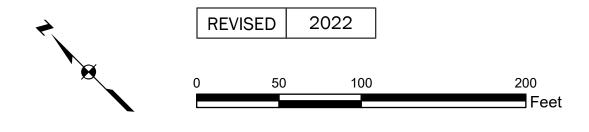

SHEET 2 OF 2

Revision History

| From Lot | Change | To Lot | Year |
|-----------|--------|--------|------|
| Pt 57 | into | 49A | |
| 21 | into | 20 | 1931 |
| 20 | into | 14 | 1932 |
| 34 | into | 35 | 1938 |
| 11 | into | 10 | 1943 |
| 28 | into | 27 | 1943 |
| 33 | into | 32 | 1943 |
| 38 | into | 37 | 1943 |
| 39 | into | 29 | 1943 |
| 46-47 | into | 45 | 1943 |
| 51 | into | 50 | 1943 |
| 53 | into | 52 | 1943 |
| 56 | into | 55 | 1943 |
| 63 | into | 62 | 1943 |
| 66 | into | 65 | 1943 |
| 42-43 | into | 40 | 1944 |
| 49A | into | 57 | 1944 |
| 59 | into | 4 | 1944 |
| 61 | into | 60 | 1944 |
| 62 | into | 2 | 1944 |
| 65 | into | 64 | 1944 |
| 12 | into | 10 | 1947 |
| 16 | into | 15 | 1950 |
| 36 | into | 35 | 1950 |
| 19 | into | 18 | 1952 |
| 29-30, 37 | into | 37 | 1952 |
| 55, 57 | into | 54 | 1952 |
| 26A | into | 27 | 1953 |
| 40-41, 44 | into | 181 | 2013 |
| 7, 80 | into | 182 | 2022 |

SAN FRANCISCO CITY & COUNTY ASSESSOR'S BLOCK MAP