


ASSESSOR-RECORDER'S OFFICE

99
50 VARA BLOCK
209
REVISED '63
" '79
" '91
Revised 2000
Revised 2008
Revised 2010

© COPYRIGHT SAN FRANCISCO
CITY & COUNTY ASSESSOR 1995

lot 8 into lots 34 / 39 for 2000 roll
lot4A into lots40to44 for 2008 roll
lot14 into lots45&46 for 2010 roll

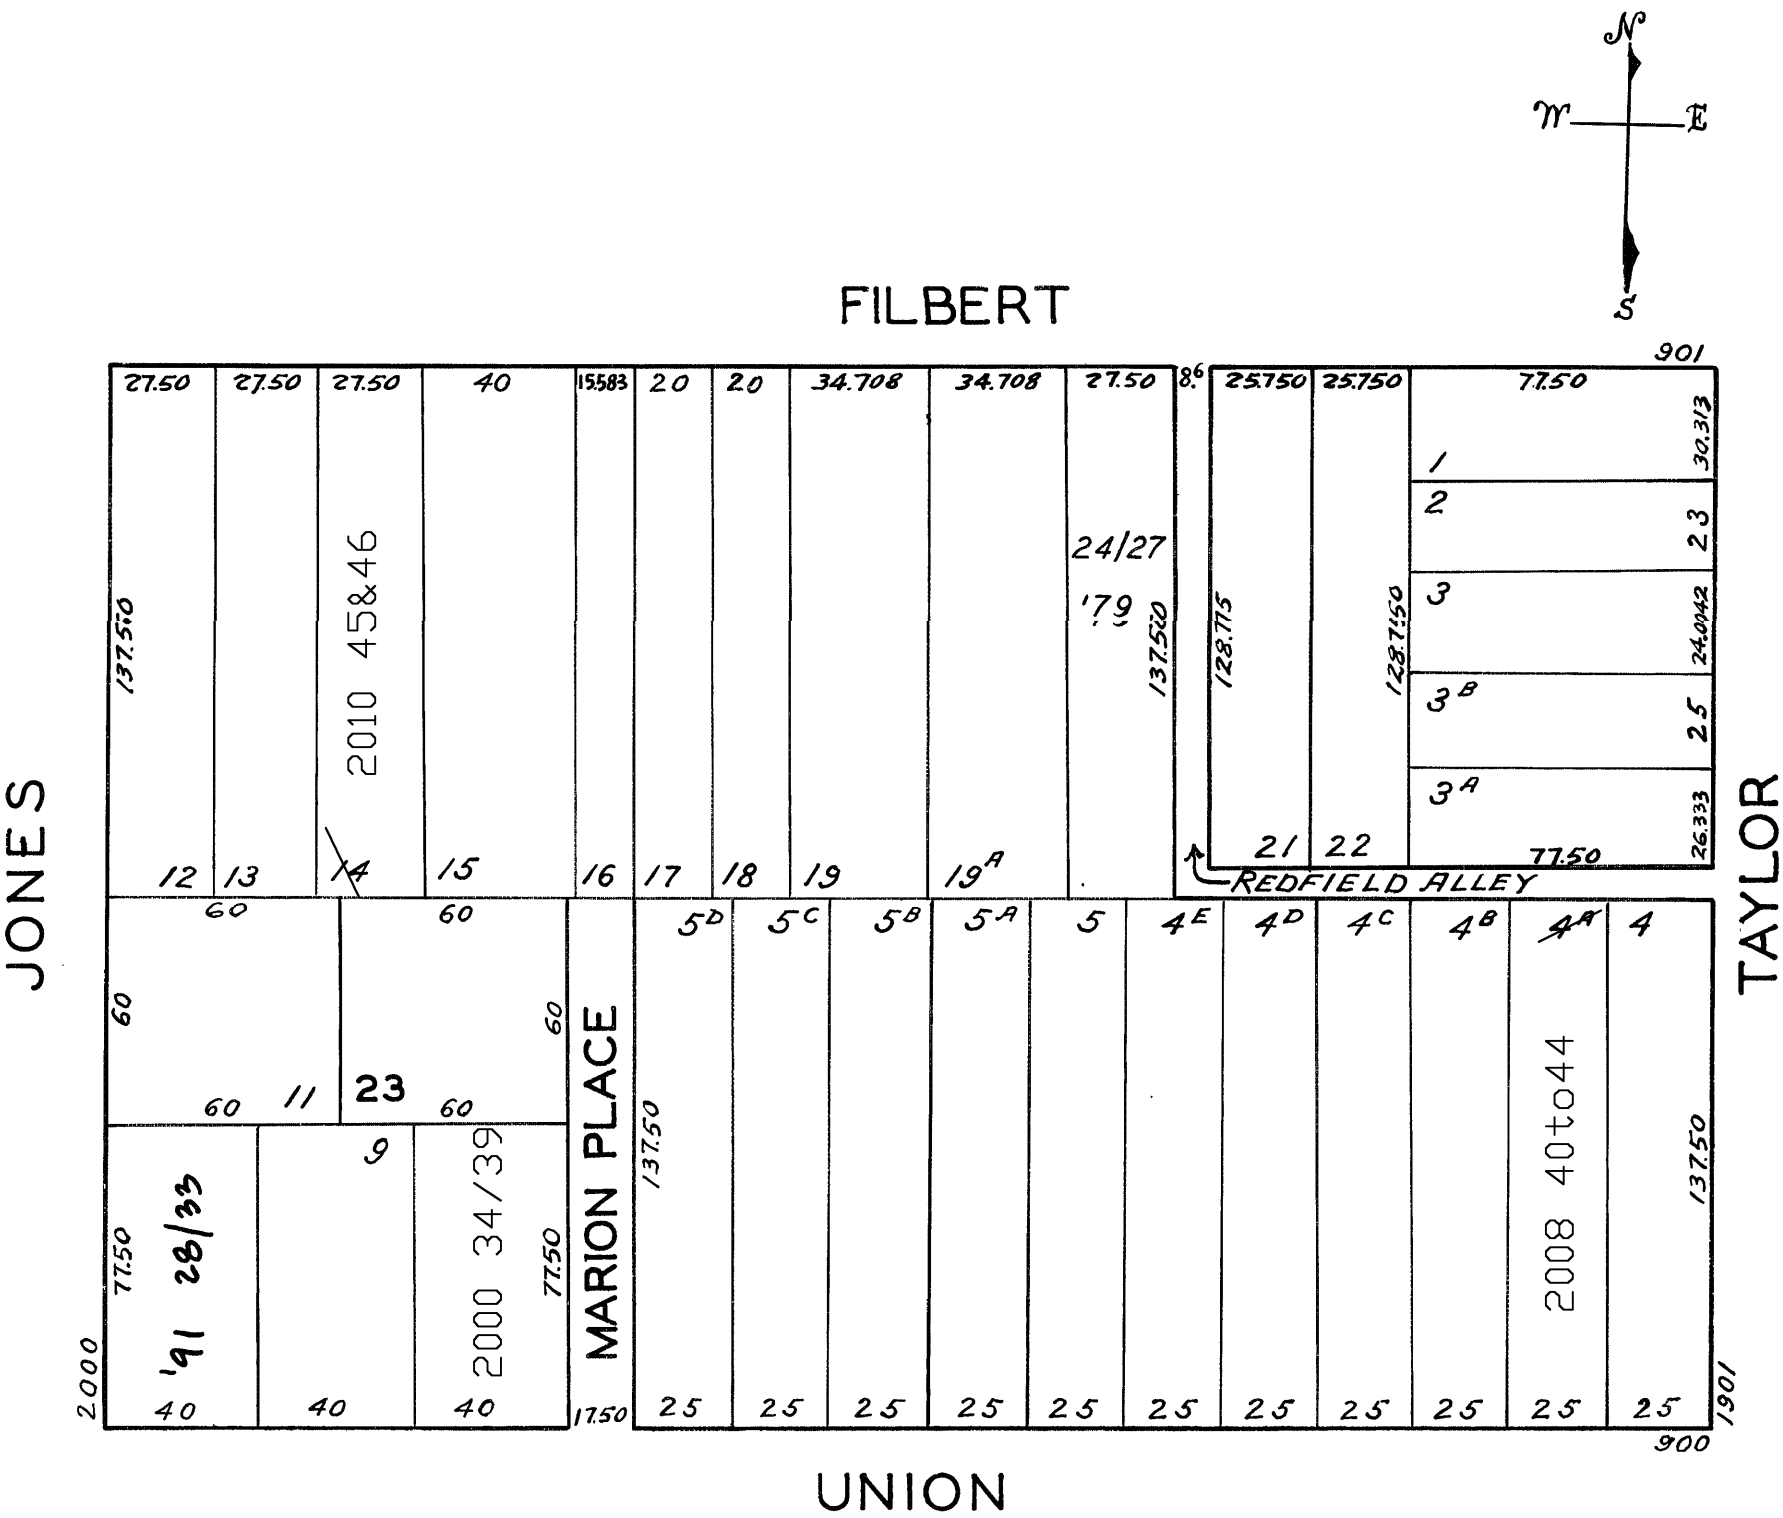

935 FILBERT ST.
A CONDOMINIUM

LOT NO.	UNIT NO.	%COMMON AREA
24	1	30.005
25	2	30.900
26	3	14.778
27	4	24.317

990-998 UNION ST.
A CONDOMINIUM

LOT	UNIT	%COMM.AREA
28	990A	17.25
29	990	14.68
30	998	16.33
31	992	15.37
32	996	18.90
33	994	17.47

968-970-972-974-976-978 UNION ST.
A CONDOMINIUM

LOT	UNIT	% COMM. AREA
34	968	16.4
35	970	15.9
36	972	16.3
37	974	18.2
38	976	17.6
39	978	15.6

ASSESSED 108,766 SQFT
BLK. TOTAL 108,766 SQFT