


50 VARA BLK. 85

**© COPYRIGHT SAN FRANCISCO
CITY & COUNTY ASSESSOR 1995**

LOTS MERGED


<i>Lots</i>	<i>Into</i>	<i>Lot</i>
18-19-20	"	17 '43
27	"	26 '43
36-37-39	"	34 '43

lot8 into lots70&71 for 2010 roll

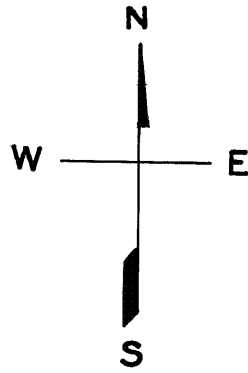

REVISED	'57
REVISED	'60
REVISED	'62
≈	'66
≈	'67
≈	'71
"	82
Revised 2010	

GREEN

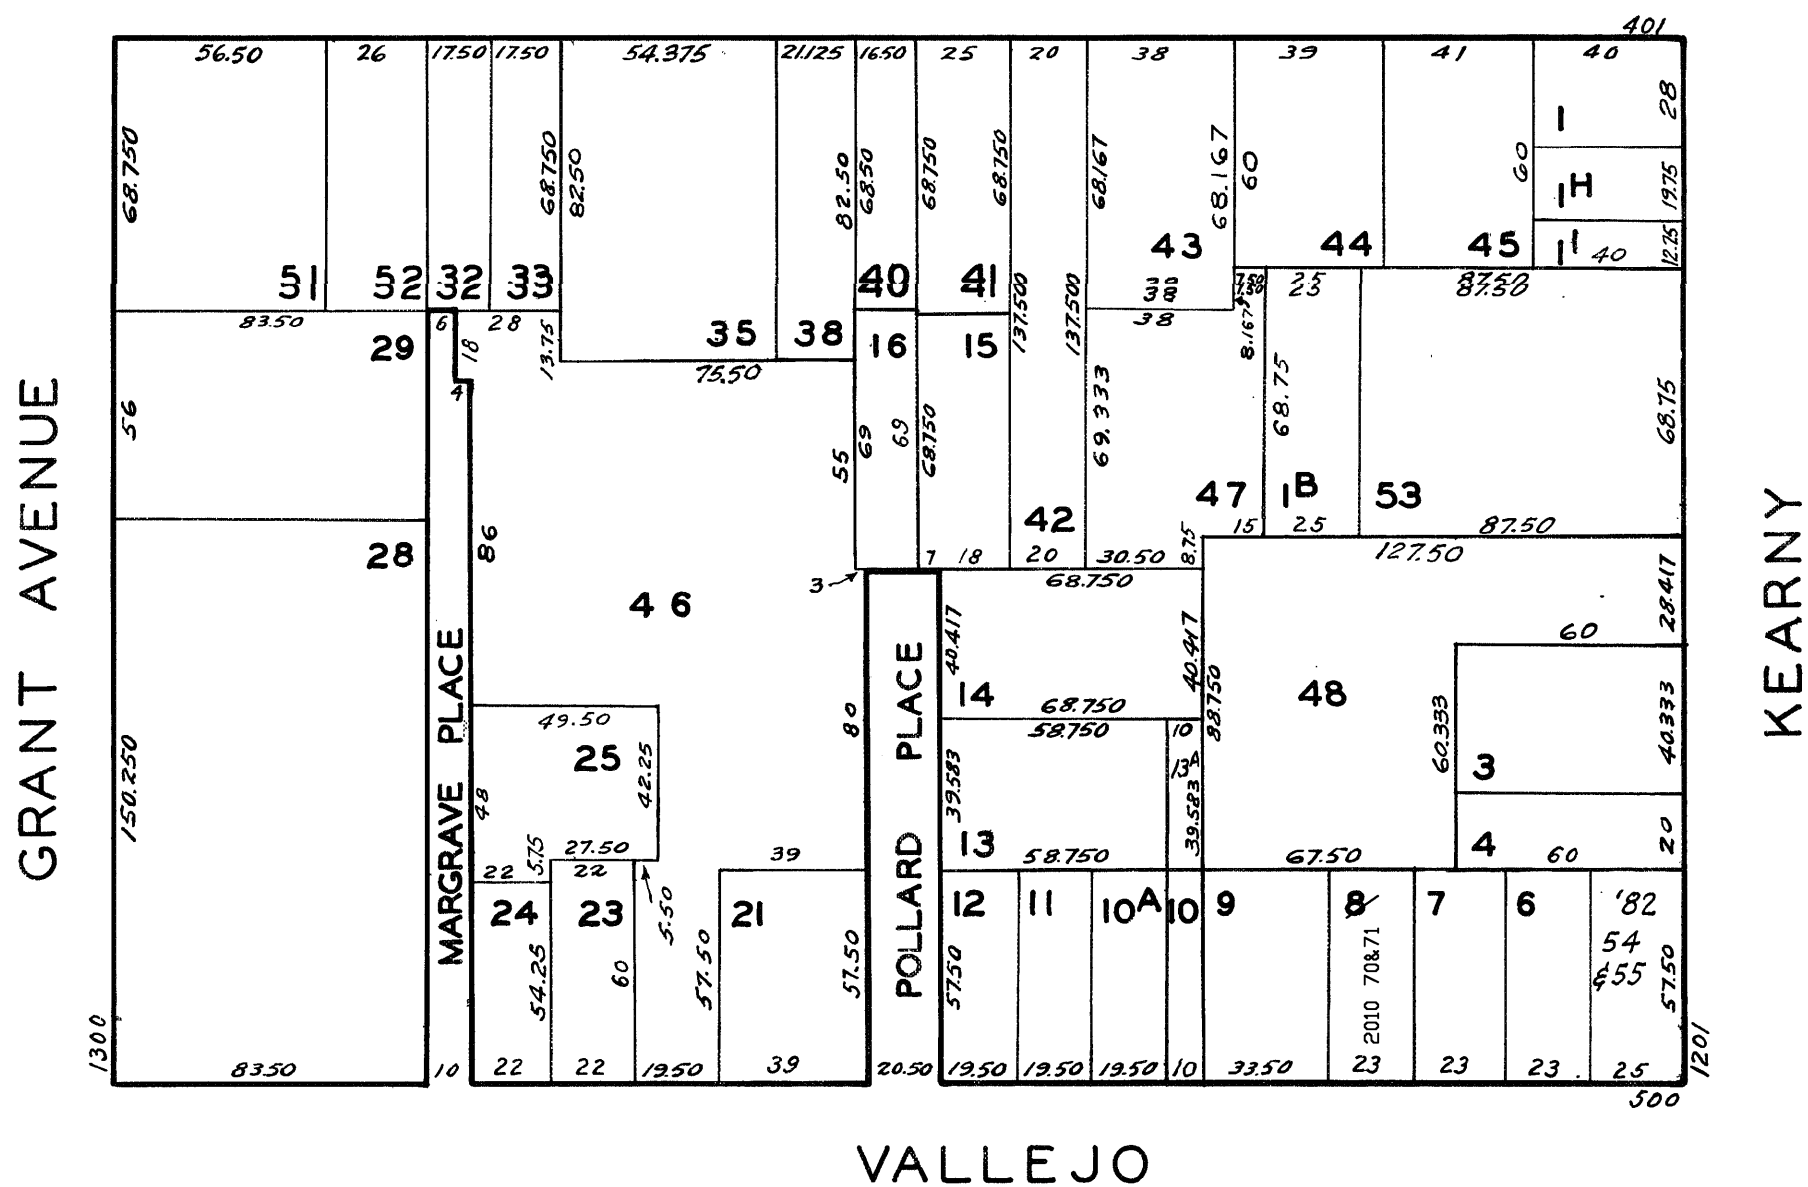

1201-1205 KEARNY ST.

A CONDOMINIUM

LOT NO.	UNIT NO.	% COMMON AREA

54	1201	33
55	1205	67

ASSESSED 108,629
 BLK. TOTAL 108,629 SQ. FT.