


REVISED '86
" '95

lot 19 into lots 36&37 for 2000 roll
lot20 into lots29/31 for 2002 roll
lot1 into lots38/40 for 2002 roll
lot25 into lots 41&42 for 2003 roll
lot5 into lots50&51 for 2009 roll
lot28 into lots52&53 for 2012 roll

Revised 2000
Revised 2002
Revised 2003
Revised 2009
Revised 2012

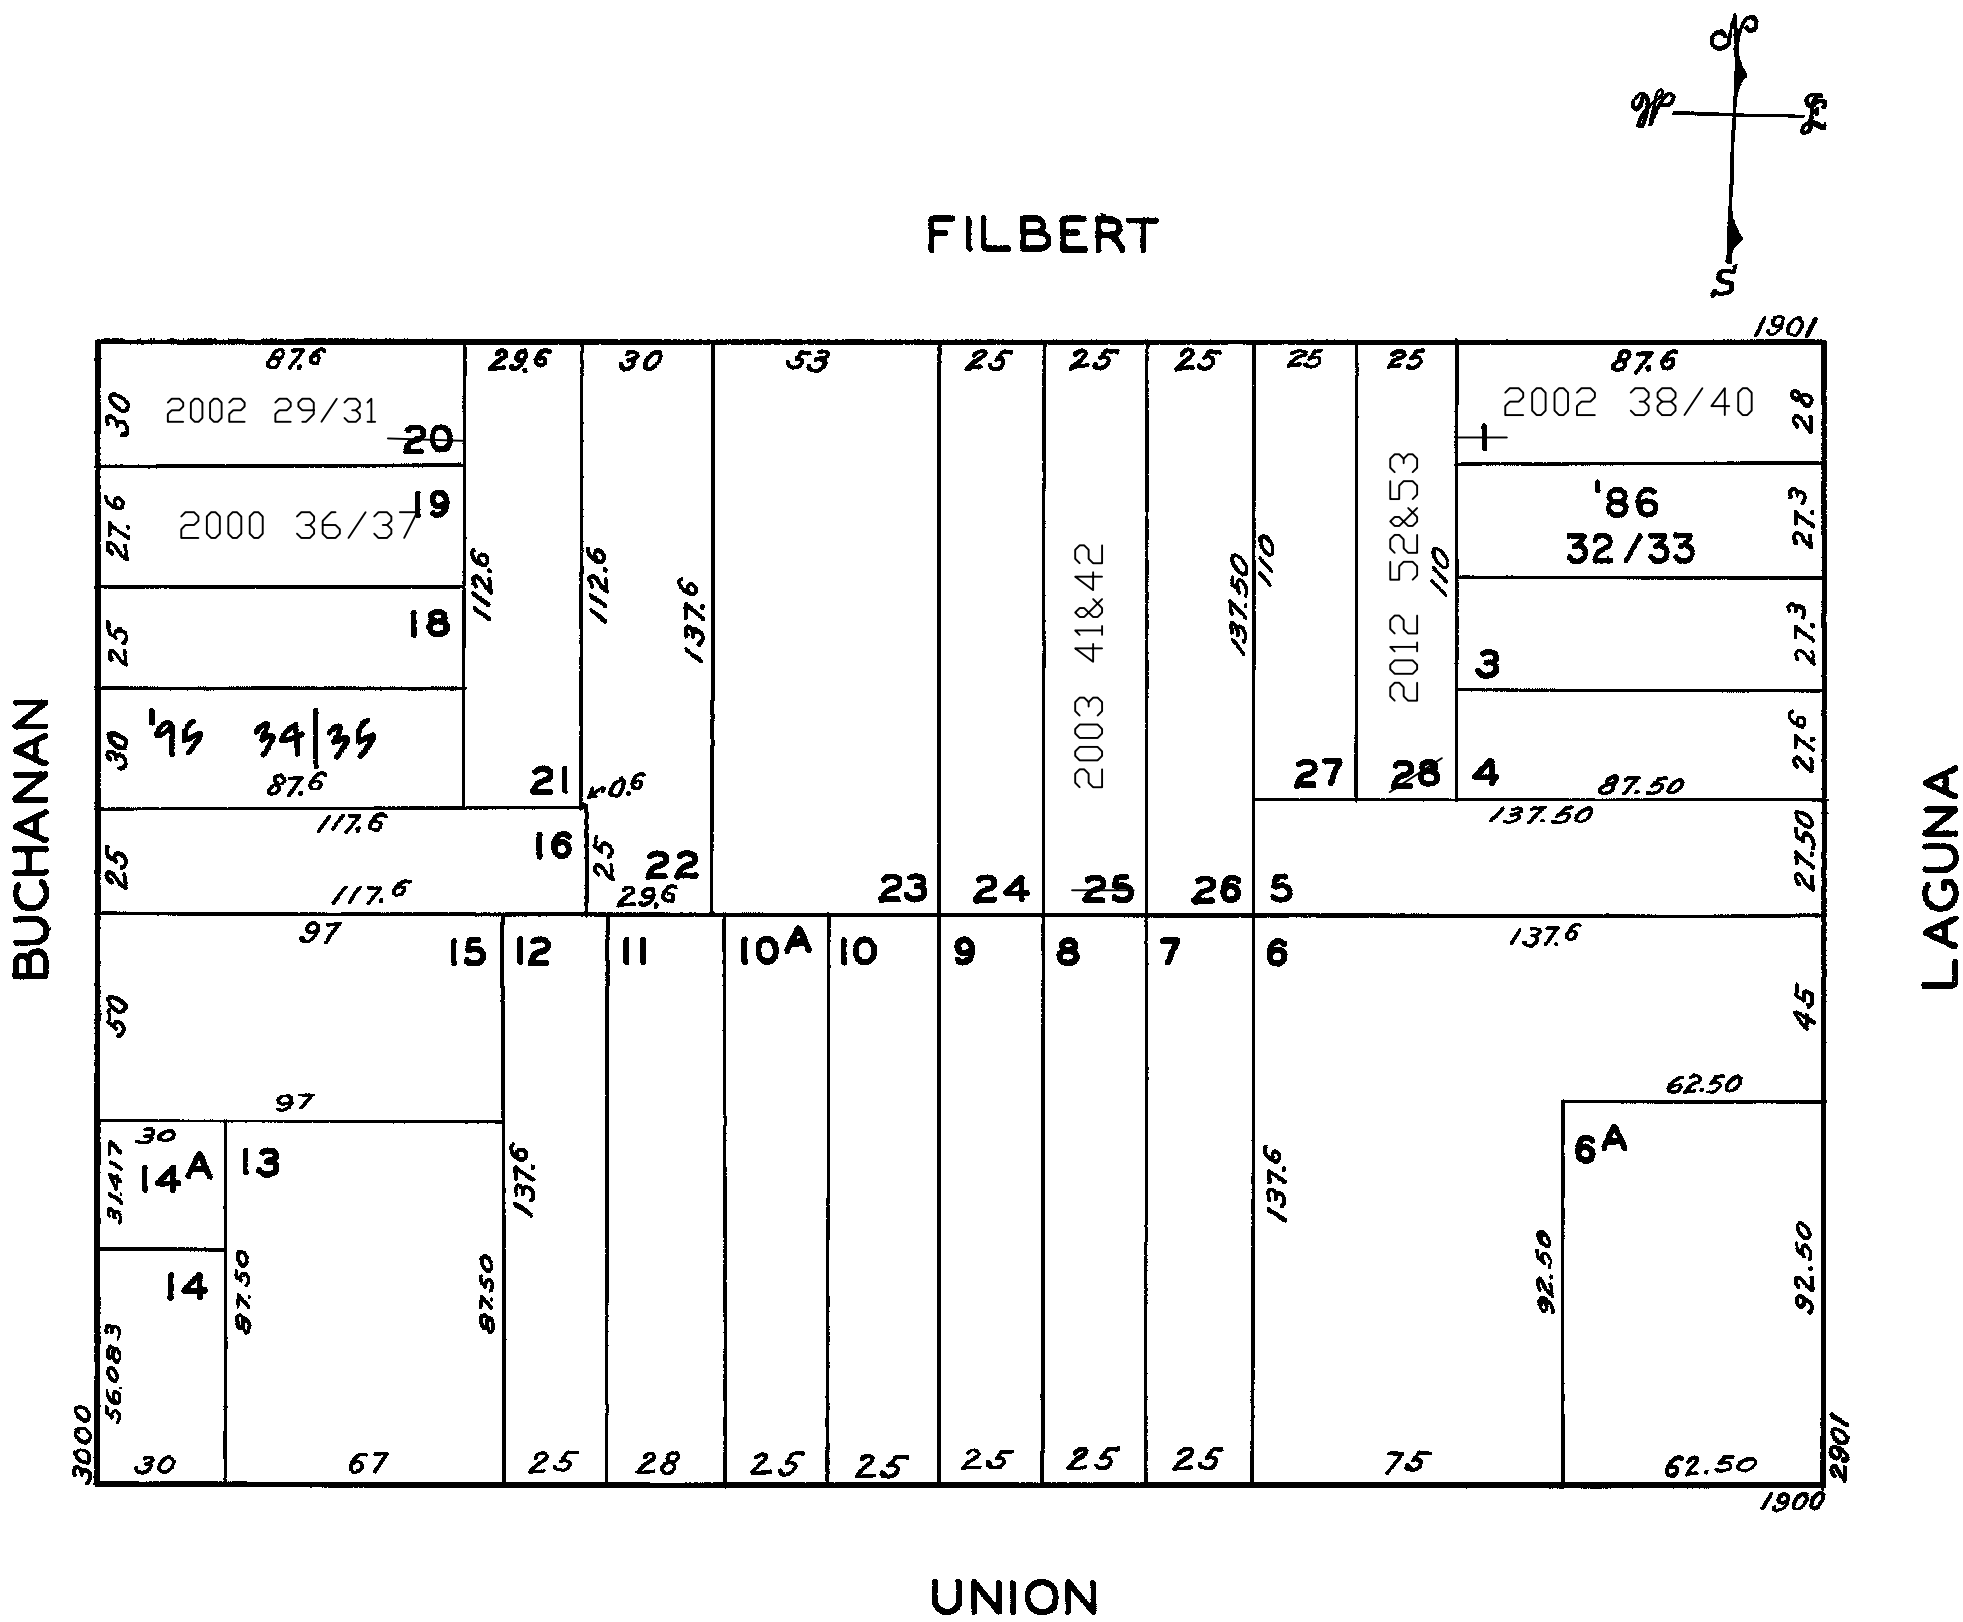

3060-3064 BUCHANAN ST.
A CONDOMINIUM

LOT	UNIT	% COMM. AREA
29	3064	21.57
30	3062	24.38
31	3060	54.05

3028-3028 1/2 BUNCHANAN ST.
A CONDOMINIUM

LOT	UNIT	% COMM. AREA
36	3028	56
37	3028 1/2	44

2957-2959 LAGUNA ST.
A CONDOMINIUM

LOT	UNIT	% COMM. AREA
32	2957	52.28
33	2959	47.72

3022-3024 BUCHANAN ST
A CONDOMINIUM

LOT	UNIT	% COMM AREA
34	3022	50.87
35	3024	49.13

2961-2965 LAGUNA ST.
A CONDOMINIUM

LOT	UNIT	% COMM. AREA
38	2961	38.38
39	2963	40.06
40	2965	21.56

1937 Filbert St.
A CONDOMINIUM

LOT	UNIT	% COMM. AREA
41	1	26.93
42	2	73.07

1923-1925 FILBERT ST.
A CONDOMINIUM

LOT	UNIT	% COMM. AREA
52	1923	50
53	1925	50