

Blk. 0530

Blk. 0529

Blk. 0528


U N I O N S T

Blk. 0543

Blk. 0545

O C T A V I A S T

G O U G H S T

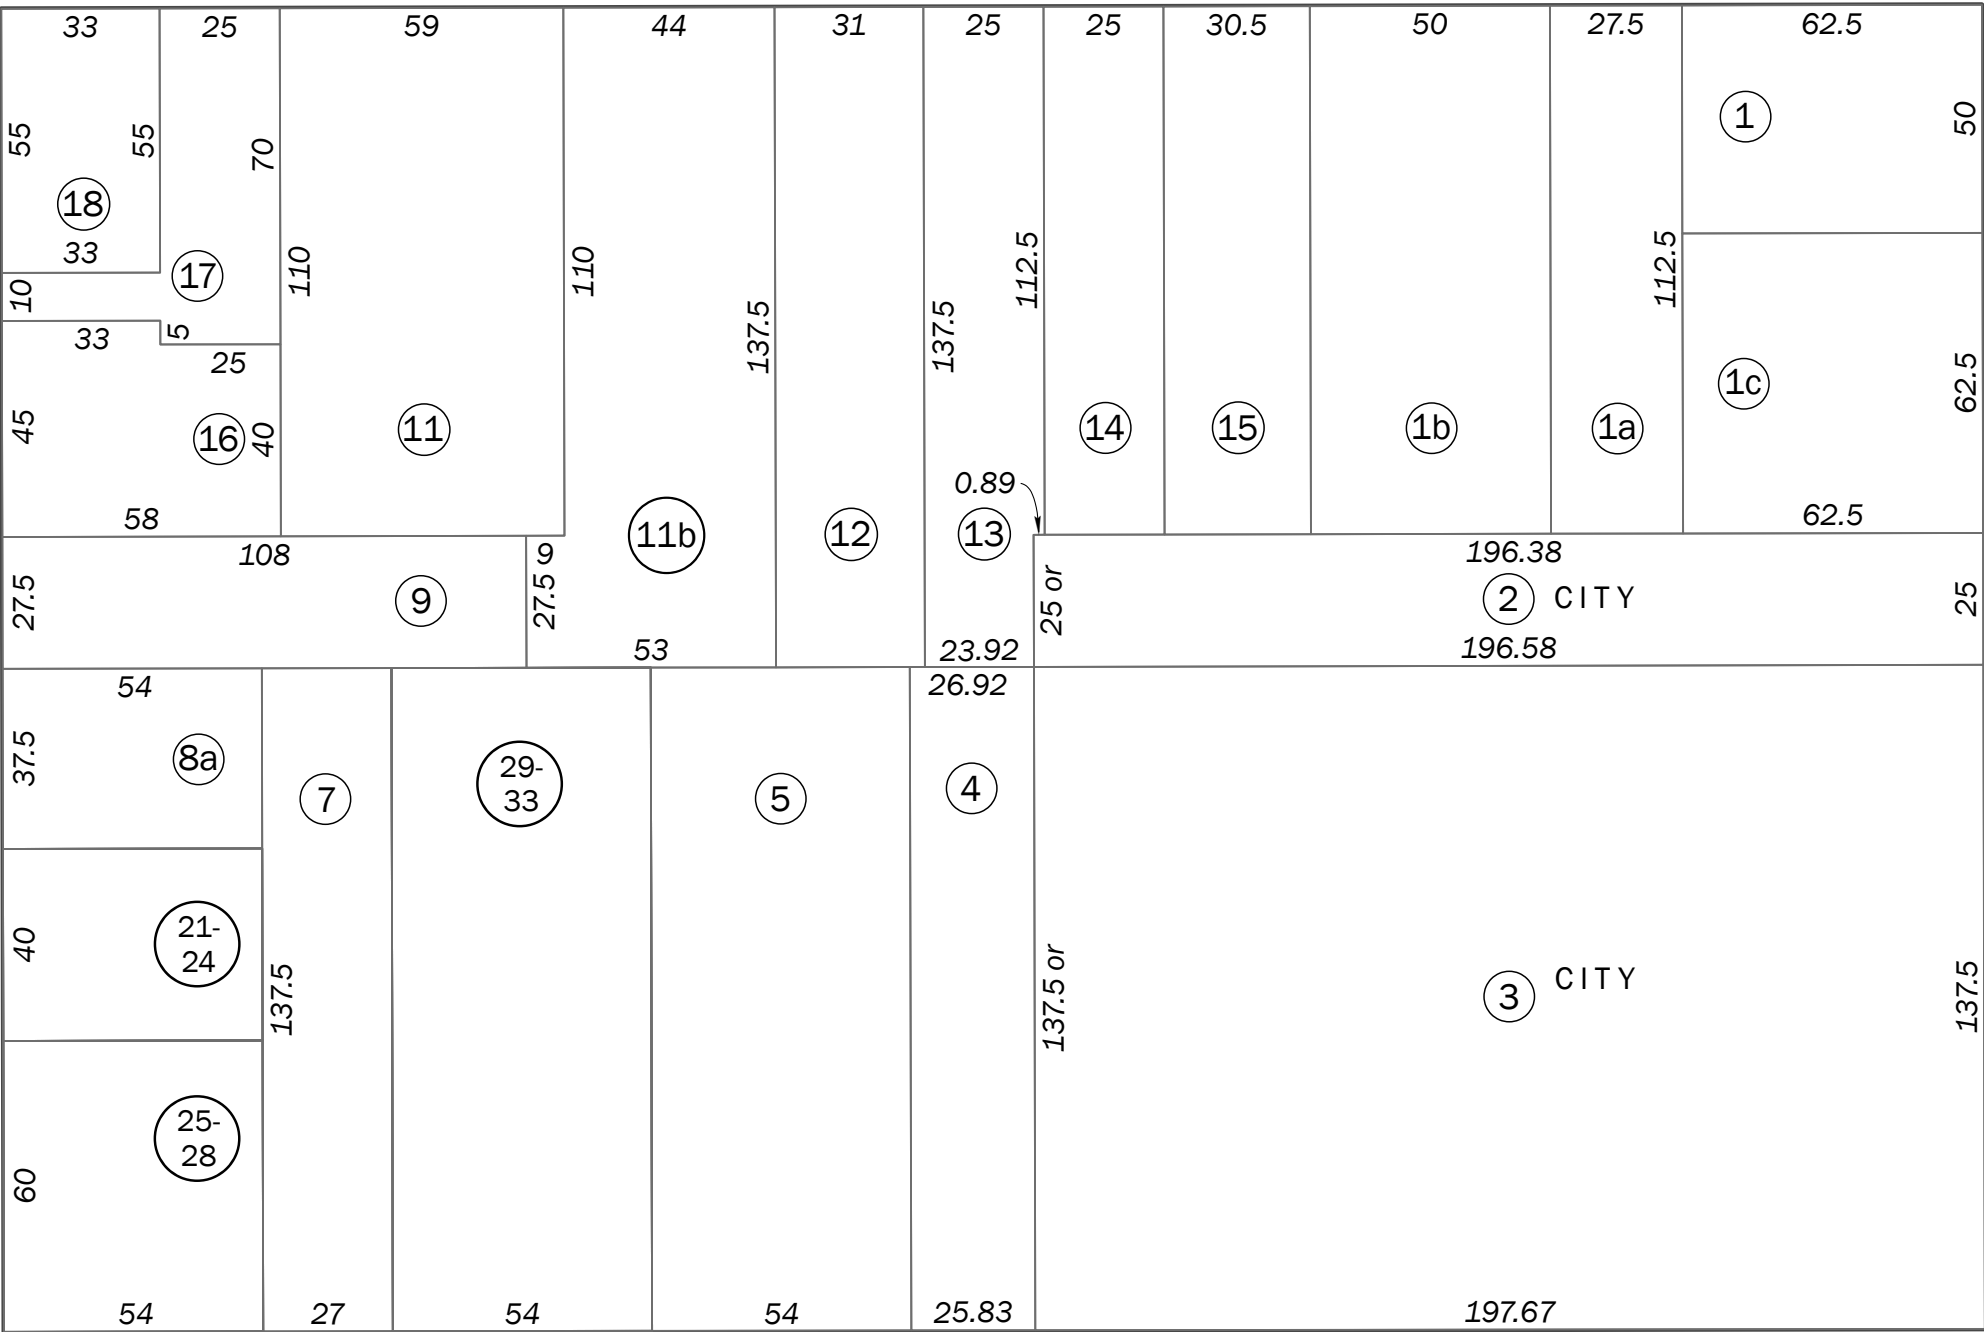

G R E E N S T

Blk. 0554

Blk. 0553


Blk. 0552

SAN FRANCISCO CITY & COUNTY
ASSESSOR'S BLOCK MAP

DISCLAIMER: THIS MAP WAS PREPARED FOR ASSESSMENT
PURPOSES ONLY. ASSESSOR'S PARCELS MAY NOT COMPLY
WITH LOCAL LOT-SPLIT OR BUILDING SITE ORDINANCES.



REVISED	2025
---------	------

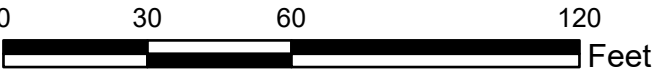

Revision History

From Lot	Change	To Lot	Year
11A	into	11	1944
10	into	16-18	1973
8B	into	21-24	1988
8	into	25-28	2008
6	into	29-33	2025