


Lot 27 merged into lot 1 - 1932
28,30 & 31 53 & 54 '84
lot12 into lots57to59 for 2005 roll
lot22 into lots60to64 for 2008 roll
lot7 into lots65&66 for 2009 roll


W A BLK. 235

651

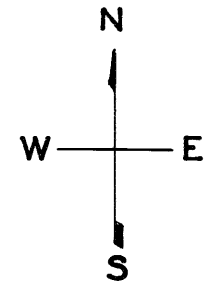

REVISED	'63
"	'64
"	'83
"	'84
Revised	2005
Revised	2008
Revised	2009

CALIFORNIA

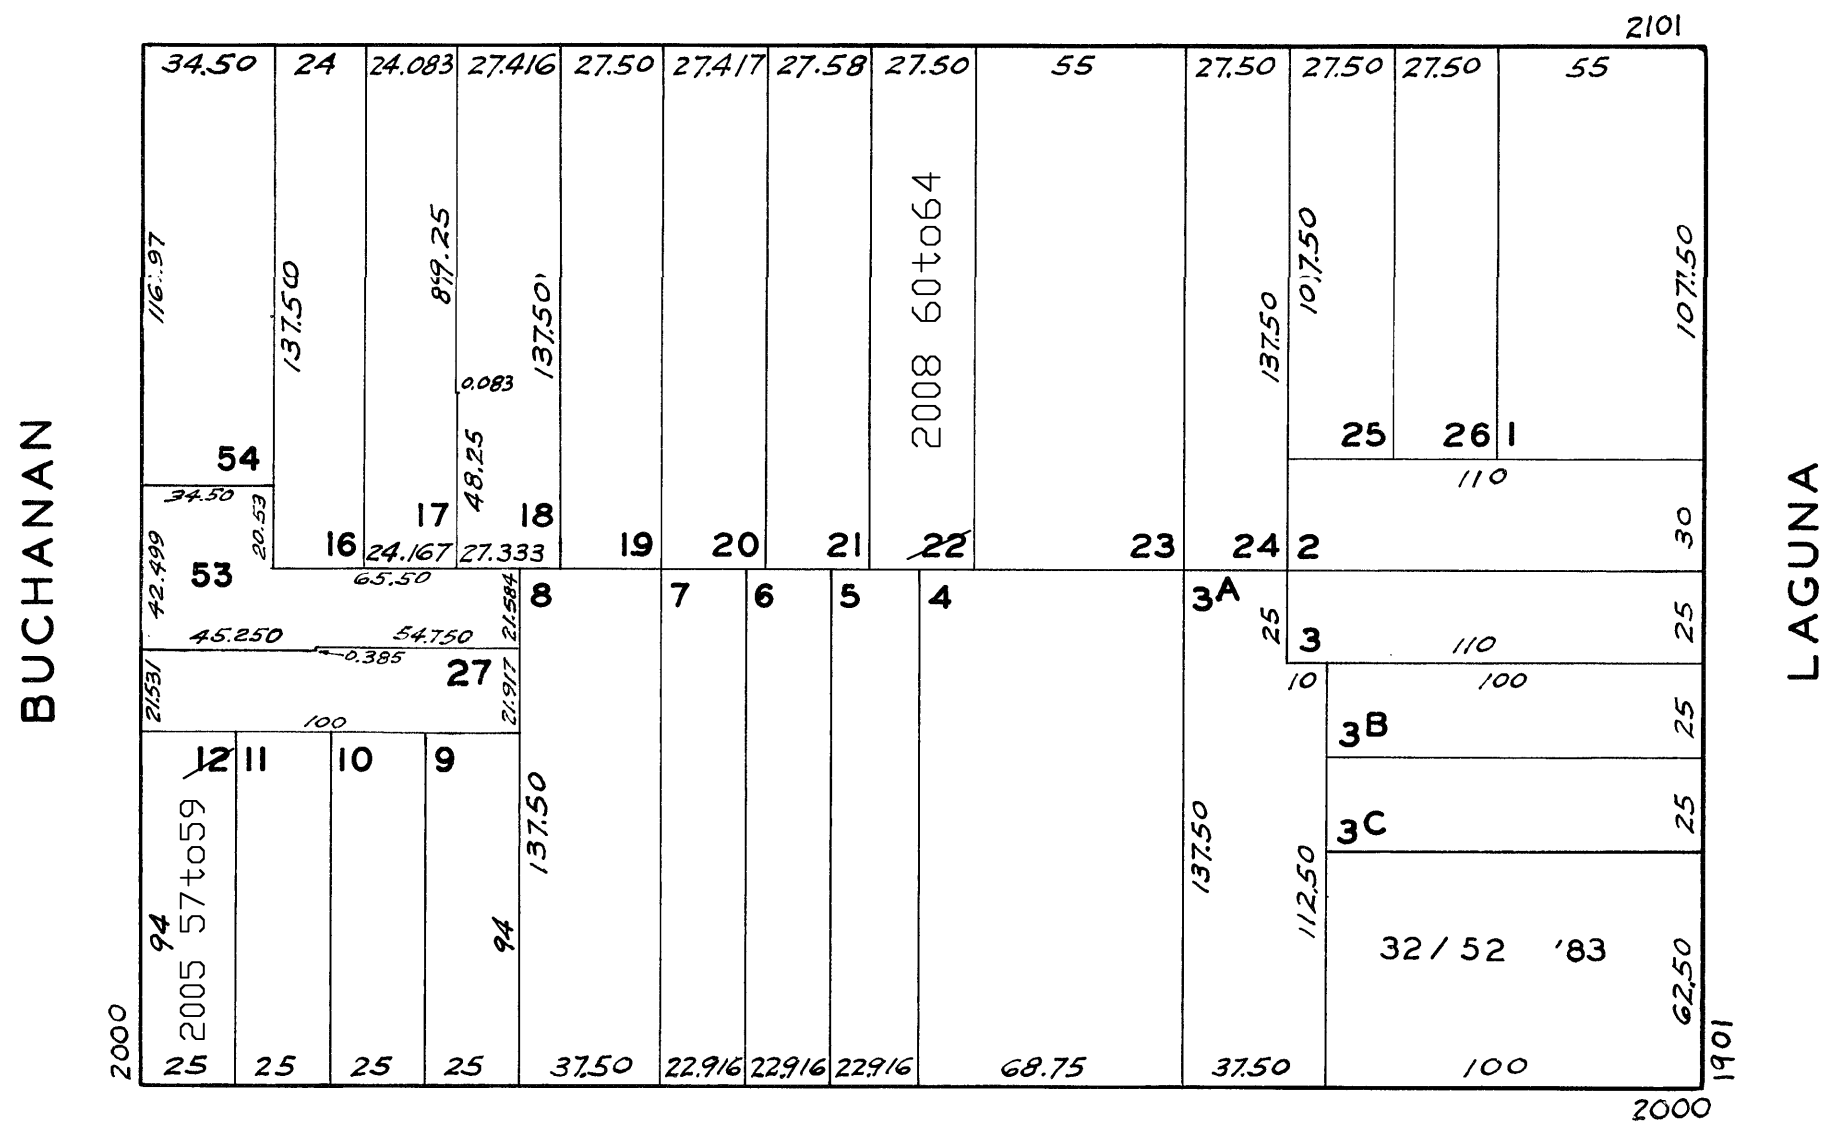

PINE

2096-2095 PINE/2002 BUCHANAN ST.

A CONDOMINIUM		
LOT	UNIT	% COMM. AREA
57	2002	20
58	2096	40
59	2098	40

1905 LAGUNA ST.

A CONDOMINIUM PROJECT.					
LOT	UNIT	% COMM AREA	LOT	UNIT	% COMM AREA
32	101	4.2	43	205	5.8
33	102	6.2	44	206	4.1
34	103	3.6	45	207	4.1
35	104	3.6	46	301	6.9
36	105	5.8	47	302	6.1
37	106	4.1	48	303	3.6
38	107	4.1	49	304	3.6
39	201	6.9	50	305	5.8
40	202	6.1	51	306	4.1
41	203	3.6	52	307	4.1
42	204	3.6			