


911

W A BLK 482


REVISED 1982
" '91

Revised 2003

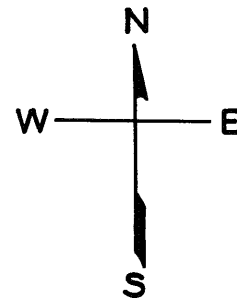

LOTS MERGED
LOT 3 INTO LOT 2 - 1944
" 6 " " 5 - "
 lot17 into lots38to41 for 2003 roll

MARINA BLVD.

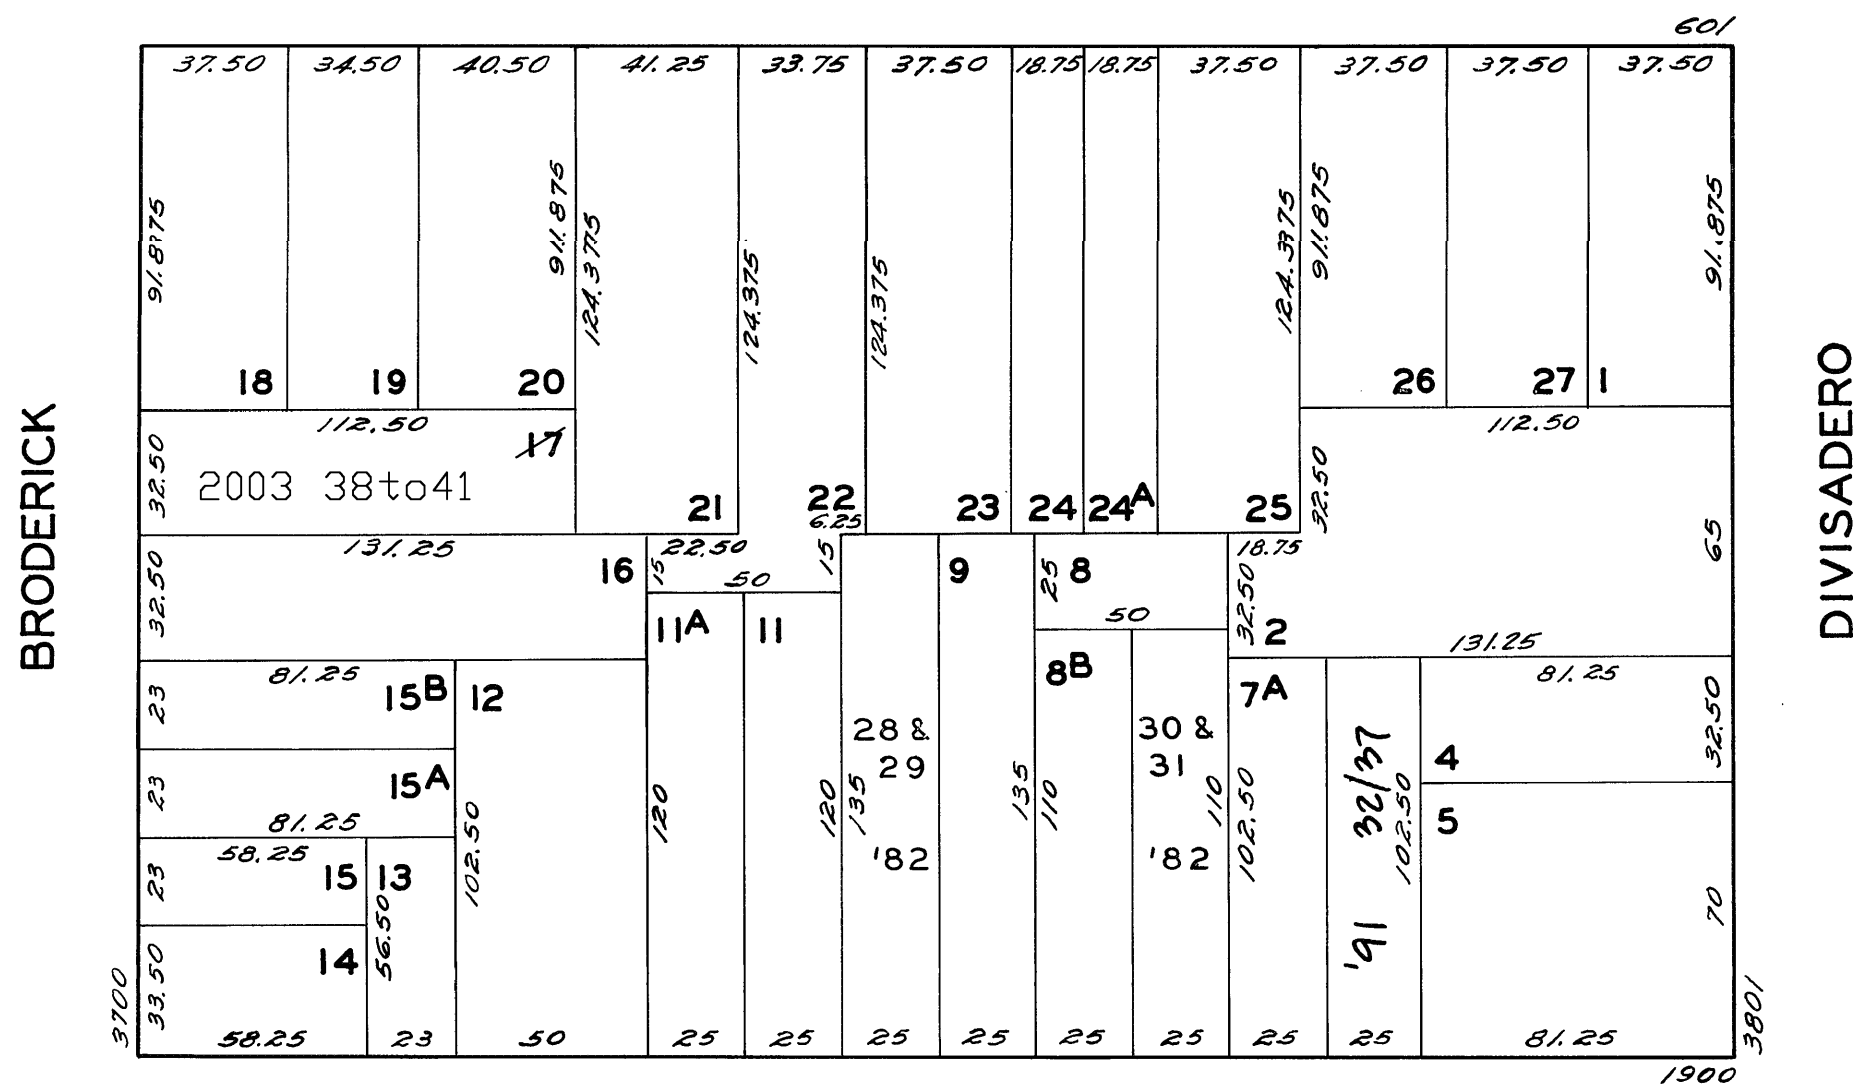

JEFFERSON

<u>3734-3736 BRODERICK ST.</u>		
<u>A CONDOMINIUM</u>		
<u>LOT</u>	<u>UNIT</u>	<u>% COMM. AREA</u>
38	1	27.68
39	2	16.24
40	3	12.12
41	3736	43.96

1960-1962 JEFFERSON ST.		
A CONDOMINIUM		
LOT NO.	UNIT NO.	% COMMON AREA
28	1960	44.011
29	1962	55.989

<u>1932 - 1934 JEFFERSON ST.</u>		
<u>A CONDOMINIUM</u>		
<u>LOT NO.</u>	<u>UNIT NO.</u>	<u>% COMMON AREA</u>
30	1932	35.8
31	1934	64.2

<u>1920 JEFFERSON ST.</u>		
<u>A CONDOMINIUM</u>		
<u>LOT</u>	<u>UNIT</u>	<u>% COMM. AREA</u>
32	1	16.70
33	2	16.63
34	3	16.70
35	4	16.63
36	5	16.70
37	6	16.64