

EUCLID

1062

LOTS MERGED

LOT 6 INTO LOT 5 - 1922  
" 51 " " 52 - 1940  
LOTS 28/29 " " 27 - 1944  
LOT 41 " " 40 - "  
lot35 into lots62to65 for 2002 roll

W A BLK. 646

REVISED 1983

" '88  
" '94  
" '95  
Revised 2002

PALM AVE.

JORDAN AVE.


150 PALM AVE.			
A CONDOMINIUM			
LOT	UNIT	% COMM	AREA
56	1	24	
57	2	26	
58	3	24	
59	4	26	

166 PALM AVE.			
A CONDOMINIUM			
LOT	UNIT	% COMM	AREA
62	1	23.86	
63	2	26.14	
64	3	23.86	
65	4	26.14	

120-122 PALM AVENUE			
A CONDOMINIUM			
LOT	UNIT	% COMM.	AREA
60	120	40	
61	122	60	

125-127 JORDAN AVE.			
A CONDOMINIUM			
LOT	UNIT	% COMM.	AREA
66	125	43.08	
67	127	56.92	

116-118-118A PALM AVE			
A CONDOMINIUM			
LOT	UNIT	% COMM	AREA
53	116	52.997	
54	118	32.011	
55	118A	14.992	

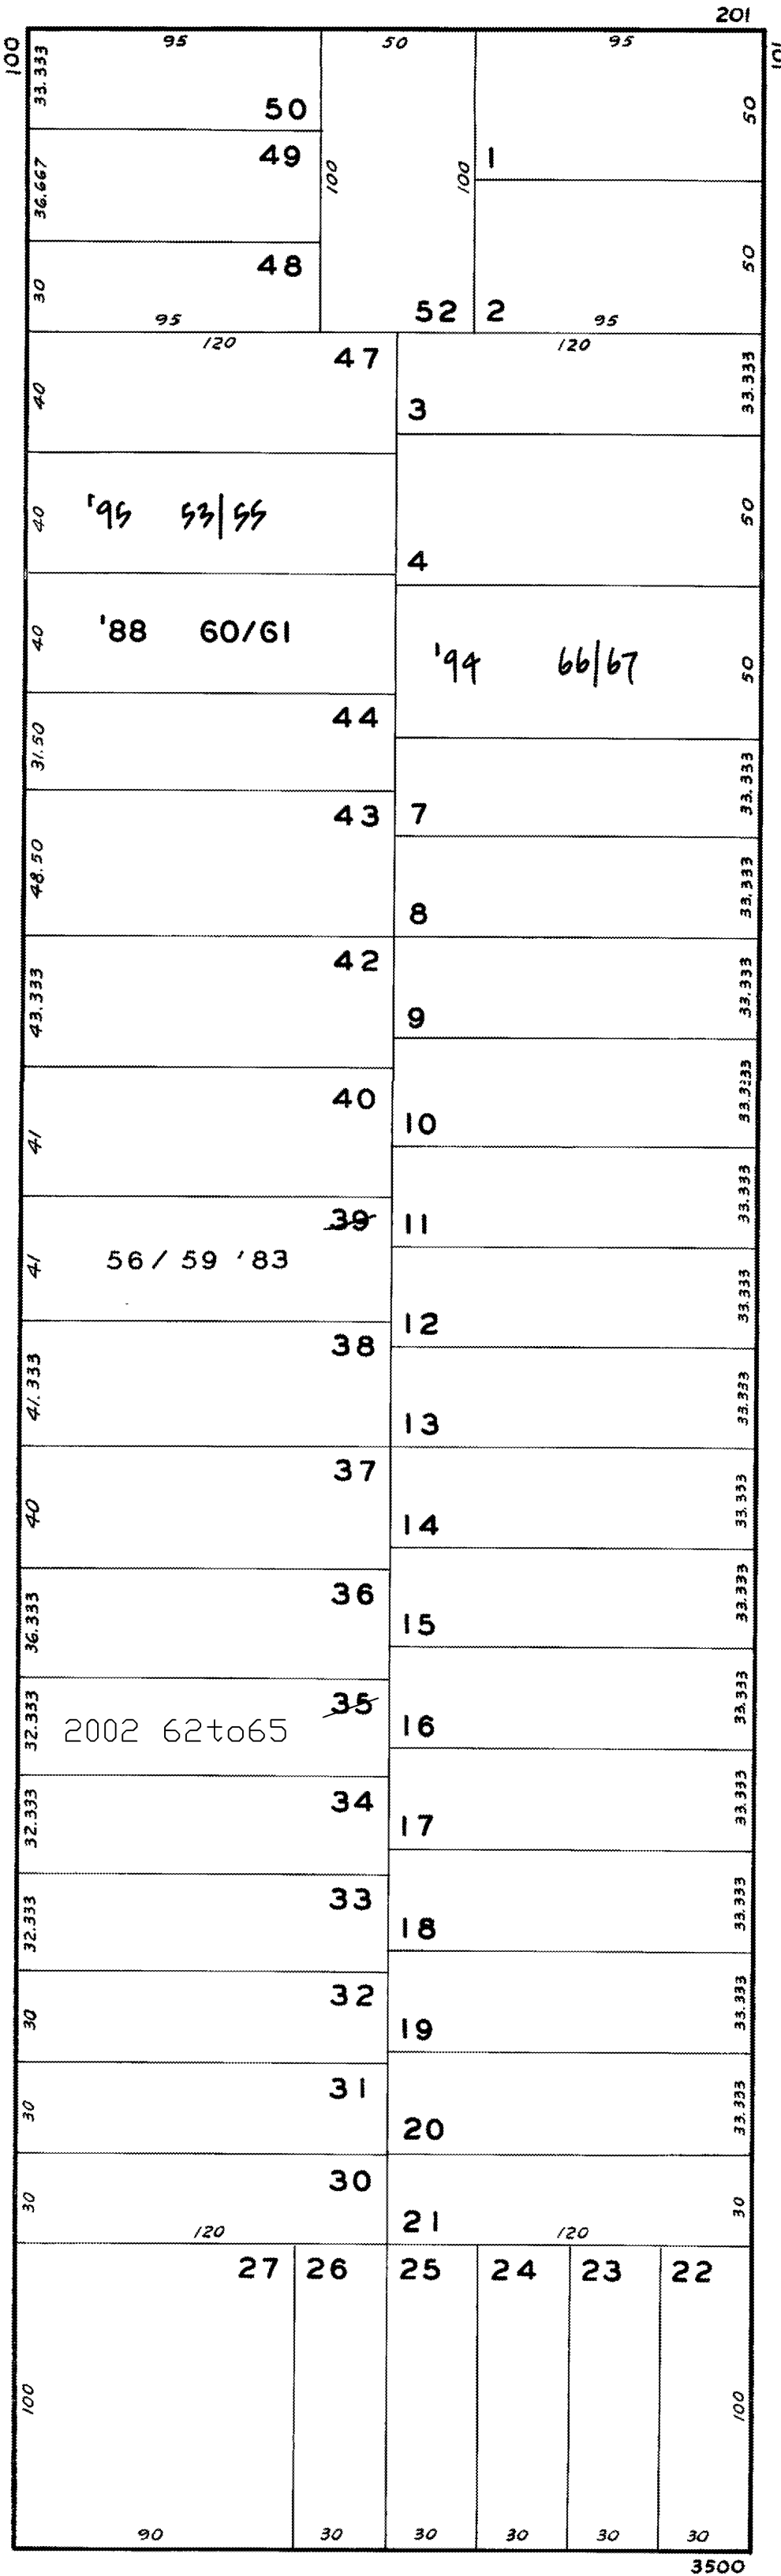

GEARY BLVD.