


18 into 23/26 1981  
17 27/28 '84  
lot16 into lots51&52 for 2014 roll  
Lot 20 into lots 53 & 54 for 2016 roll  
Lot 53 into lots 55 & 56 for 2017 roll  
Lot 54 into lots 57 to 63 for 2017 roll

1153


WA BLK 510  
REVISED 1959  
" '81  
" '84  
" '85  
" '87  
" '89

Revised 2014  
REVISED 2016  
REVISED 2017

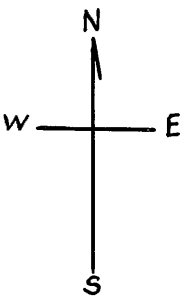

TURK

BRODERICK

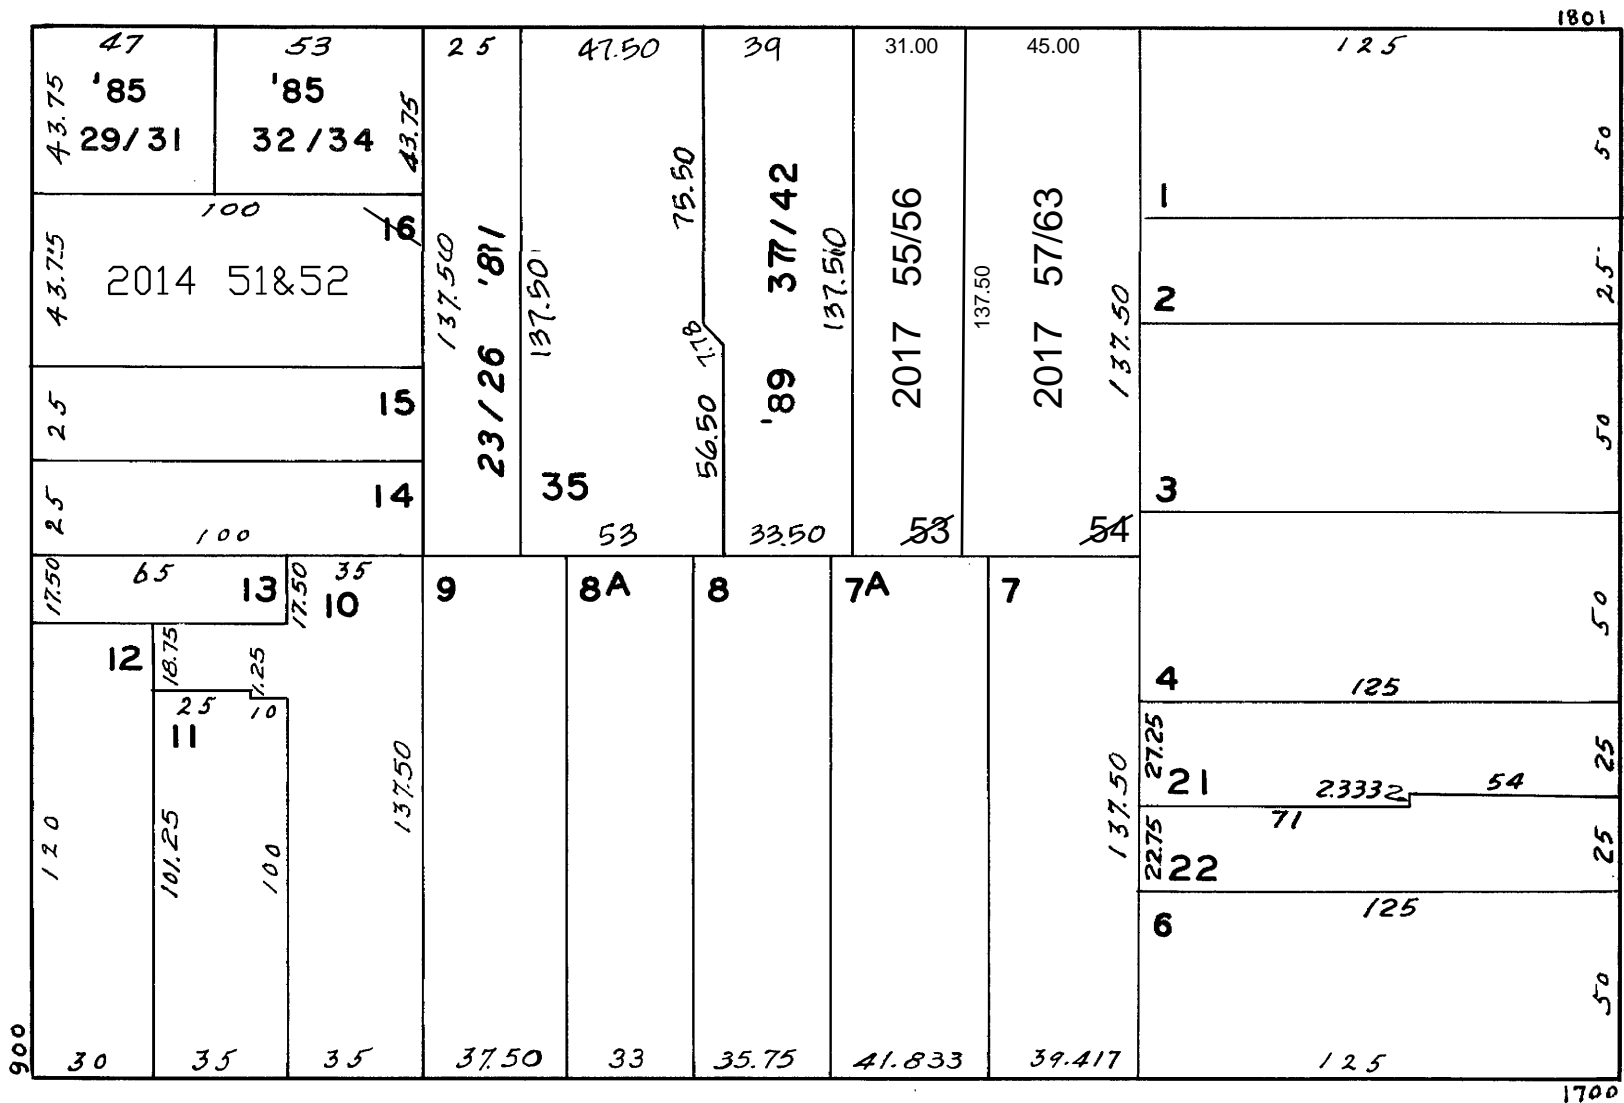

DIVISADERO

GOLDEN GATE AVE.

1829 TURK BLVD		
A CONDOMINIUM		
LOT NO.	UNIT NO.	% COMMON AREA
23	1	2 6.888
24	2	22.659
25	3	27.794
26	4	22.659

932 BRODERICK ST.		
A CONDOMINIUM		
LOT NO.	UNIT NO.	% COMMON AREA
29	1	1/3
30	2	1/3
31	3	1/3

1835 TURK ST.		
A CONDOMINIUM		
LOT NO.	UNIT NO.	% COMMON AREA
32	1	1/3
33	2	1/3
34	3	1/3

1825 TURK ST.		
A CONDOMINIUM		
LOT	UNIT	% COMM. AREA
37	1	16.36
38	2	16.57
39	3	16.36
40	4	17.175
41	5	16.36
42	6	17.175