

Lots 7-8 merged into lot 6-44
" 9 " " " 6-49"


1209

W A BLK. 666

© COPYRIGHT SAN FRANCISCO
CITY & COUNTY ASSESSOR 1995

lot11 into lots65to67 for 2006 roll
lot18 into lots68to72 for 2007 roll
lot2 into lots73/75 for 2010 roll
lot34 into lots76to79 for 2013 roll
lot3 into lots80to82 for 2013 roll

REVISED '65
" 78
REVISED 1982
" '88
" '89
" '90
" '92
" '93
Revised 2006
Revised 2007
Revised 2010
Revised 2013

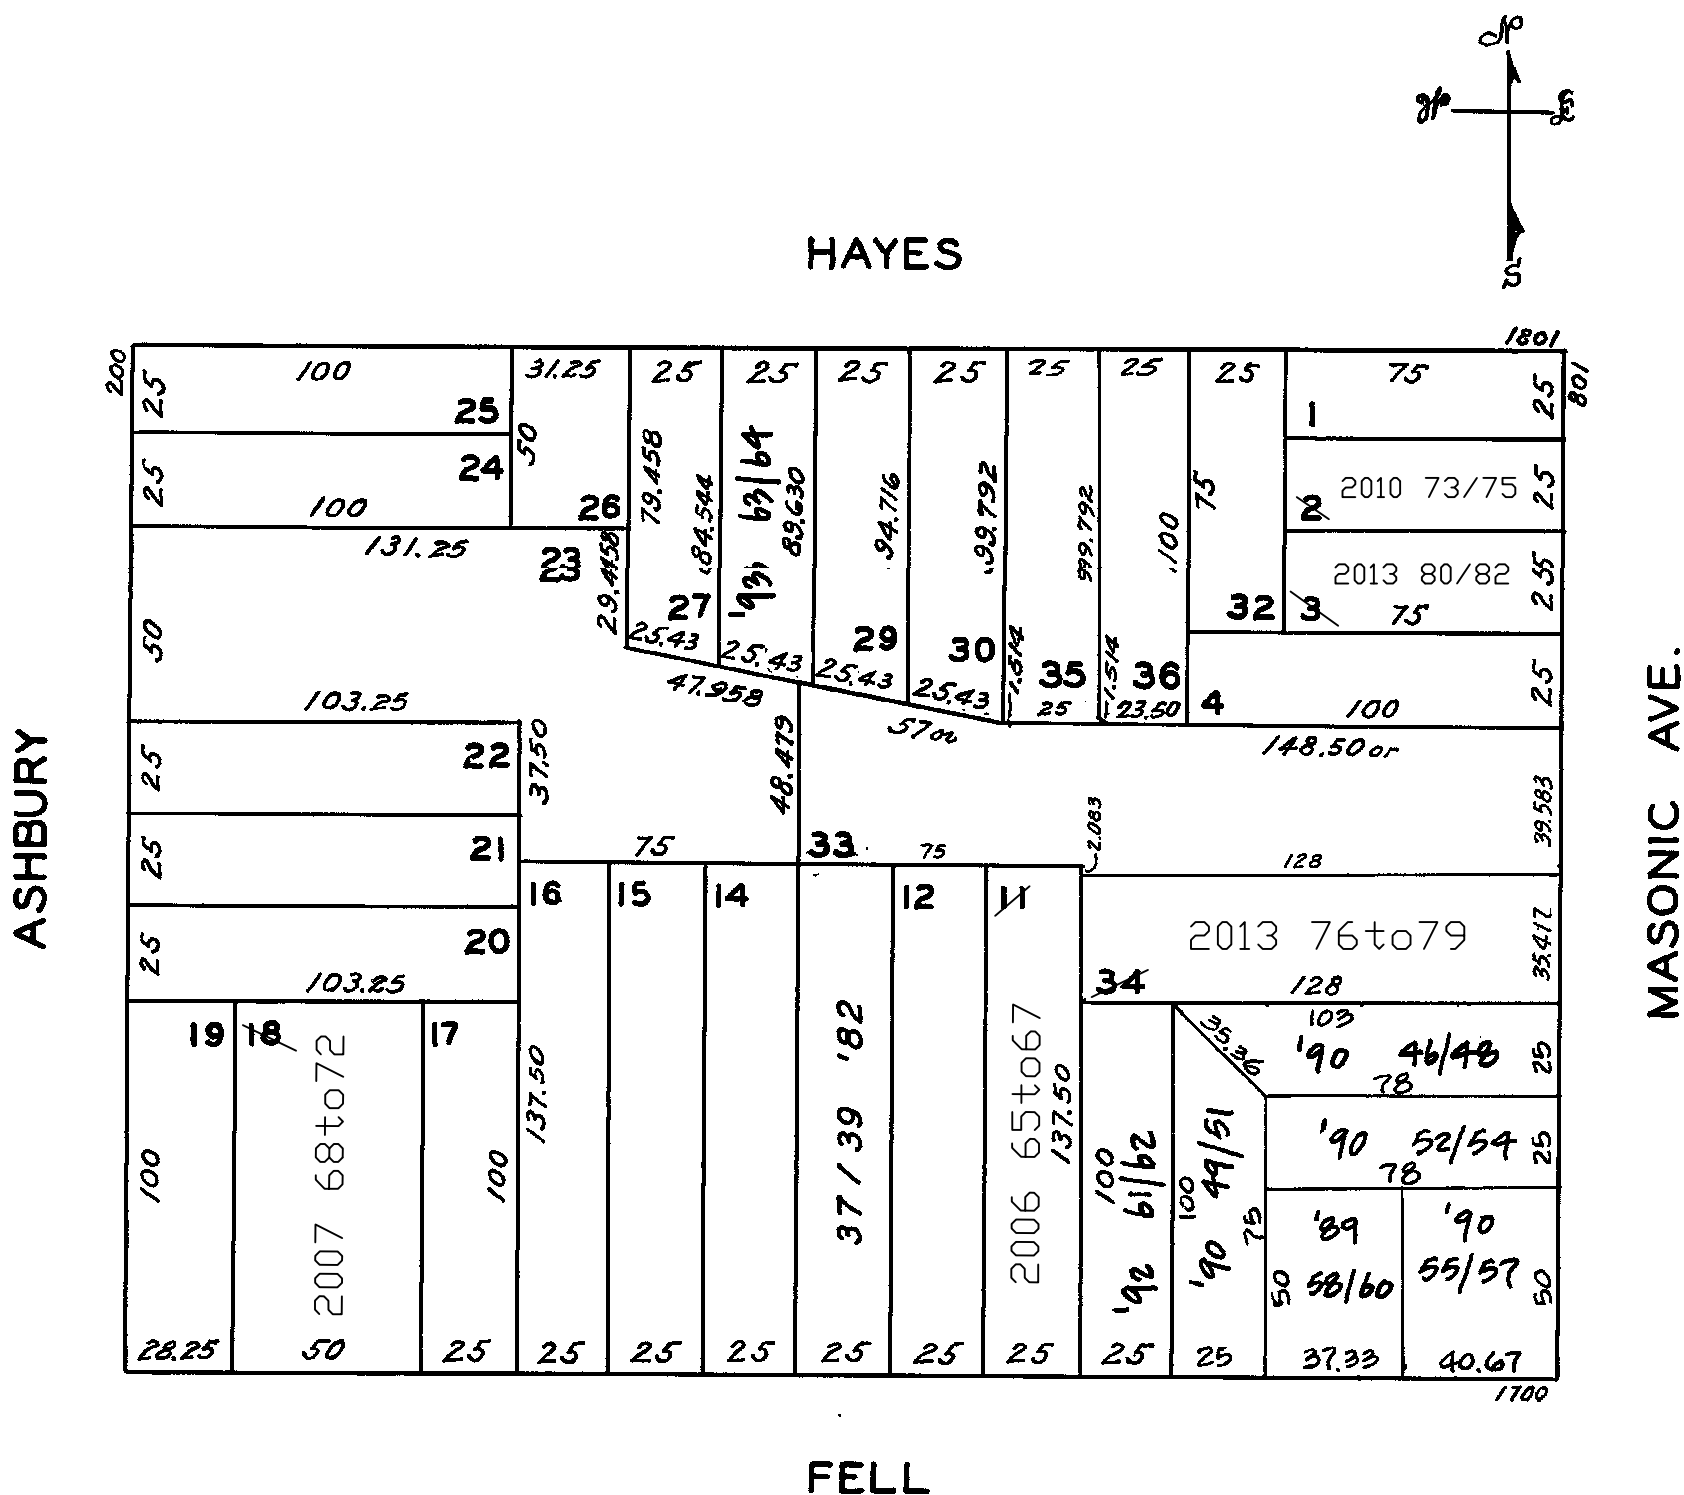

1849-1851 HAYES ST.			
A CONDOMINIUM			
LOT	UNIT	% COMM.	AREA
63	1	46.5	
64	2	53.5	

1716-1718 FELL ST.			
A CONDOMINIUM			
LOT	UNIT	% COMM.	AREA
61	1718	38.53	
62	1716	61.47	

1712 FELL ST.			
A CONDOMINIUM			
LOT	UNIT	% COMM.	AREA
49	100	33.33	
50	200	33.33	
51	300	33.34	

1740-44 FELL ST.			
A CONDOMINIUM			
LOT NO	UNIT NO	% COMMON AREA	
37	1740	19.12	
38	1742	27.60	
39	1744	53.28	

1708 FELL ST.			
A CONDOMINIUM			
LOT	UNIT	% COMM.	AREA
58	1	36.263	
59	2	36.263	
60	3	27.474	

1702 FELL ST.			
A CONDOMINIUM			
LOT	UNIT	% COMM.	AREA
55	1	36.038	
56	2	36.038	
57	3	27.924	

875 MASONIC AVE.			
A CONDOMINIUM			
LOT	UNIT	% COMM.	AREA
46	100	33.33	
47	200	33.33	
48	300	33.34	

885 MASONIC AVE.			
A CONDOMINIUM			
LOT	UNIT	% COMM.	AREA
52	1	35.827	
53	2	35.827	
54	3	28.346	

1730-1734 FELL ST.			
A CONDOMINIUM			
LOT	UNIT	% COMM.	AREA
65	1730	25.6	
66	1732	27.6	
67	1734	46.8	

1770 FELL ST.			
A CONDOMINIUM			
LOT	UNIT	% COMM.	AREA
68	1	20.96	
69	2	16.28	
70	3	16.64	
71	4	16.29	
72	5	29.83	