

lot26 into lots53/55 for 2001 roll

LOTS MERGED
LOTS **INTO LOT**
53 51 . 1949
27/28 26 . 1950


lot53 into lots 56&59 for 2005 roll
lot54 into lots60to63 for 2005 roll
lot55 into lots64to67 for 2005 roll

2004


SUNSET BLK. 905

Revised 2001

Revised 2005

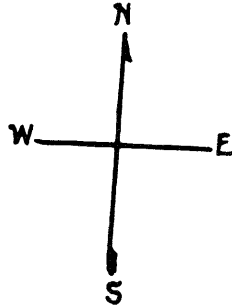

MORAGA

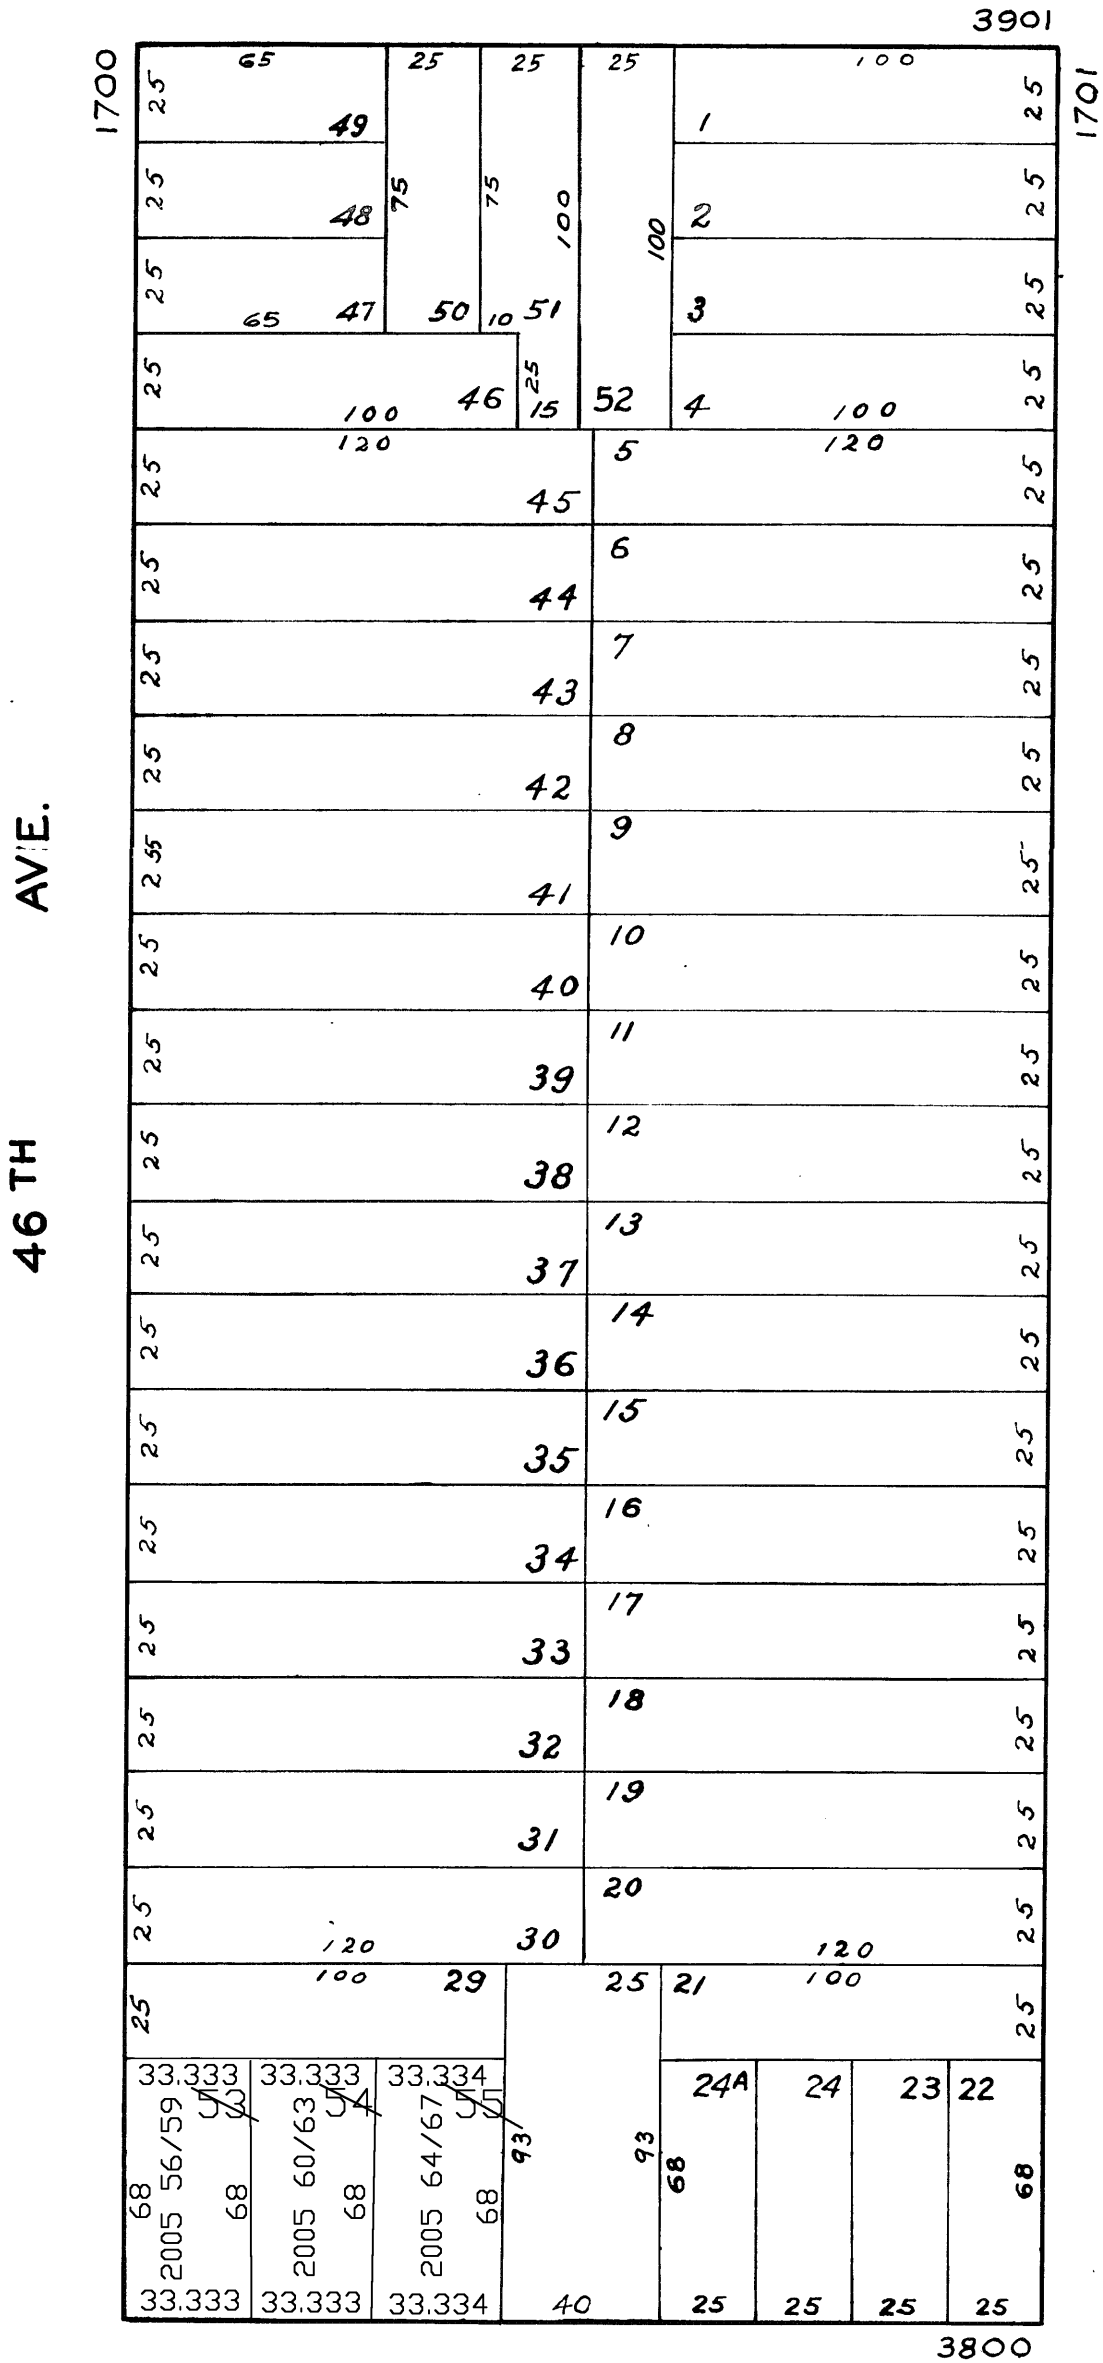

3888-3896 NORIEGA ST.

A CONDOMINIUM

LOT	UNIT	% COMM. AREA
56	3896	14.06
57	3888	28.61
58	3890	28.61
59	3892	28.72

3878-3886 NORIEGA ST.

A CONDOMINIUM

LOT	UNIT	% COMM. AREA
60	3886	15.01
61	3878	28.33
62	3880	28.33
63	3882	28.33

3868-3876 NORIEGA ST.

A CONDOMINIUM

LOT	UNIT	% COMM. AREA
64	3876	14.84
65	3868	28.25
66	3870	28.25
67	3872	28.66