


WILLARD ST

Blk. 2631

W O O D L A N D A V E

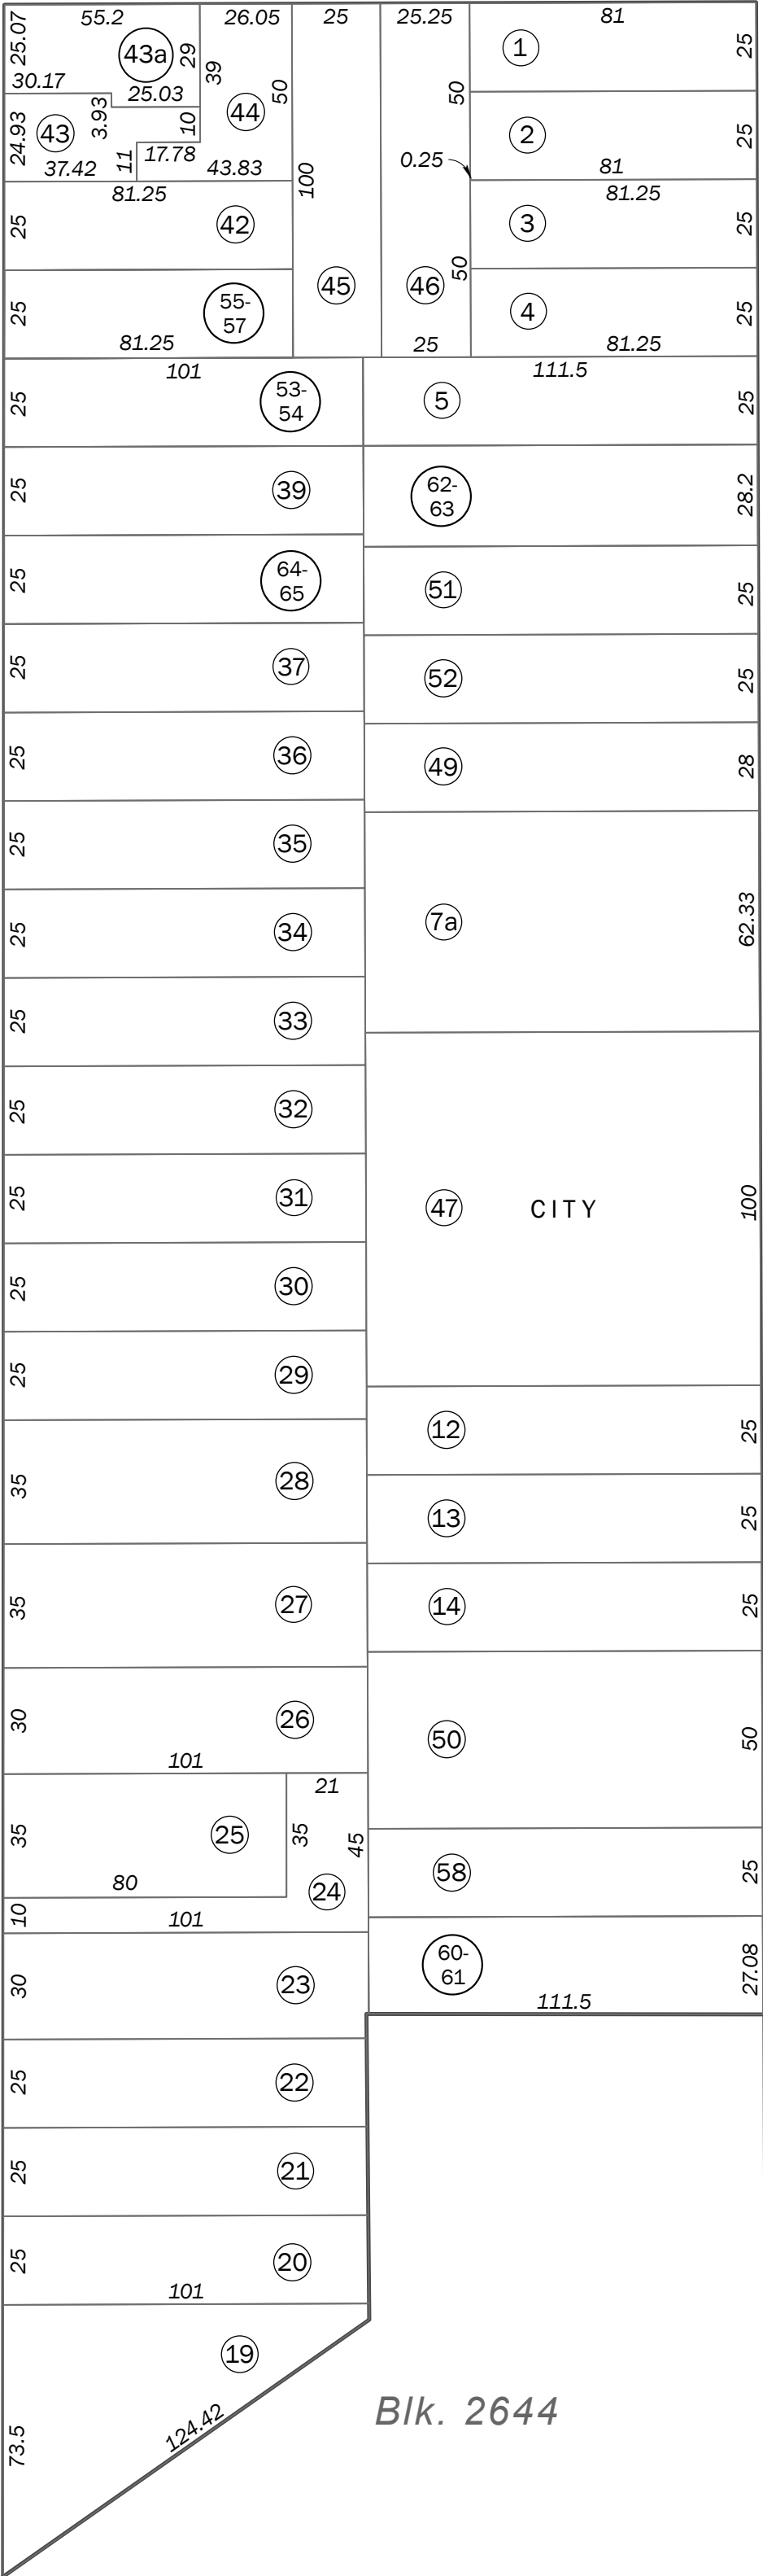

S T A N Y A N S T

Blk. 1276

G R A T T A N S T

Blk. 1282

A L M A S T


Blk. 1283

SAN FRANCISCO CITY & COUNTY
ASSESSOR'S BLOCK MAP

DISCLAIMER: THIS MAP WAS PREPARED FOR ASSESSMENT
PURPOSES ONLY. ASSESSOR'S PARCELS MAY NOT COMPLY
WITH LOCAL LOT-SPLIT OR BUILDING SITE ORDINANCES.



REVISED 2022

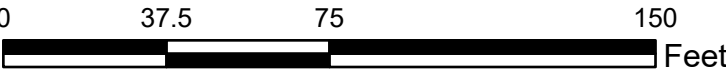

Revision History

From Lot	Change	To Lot	Year
8-11	into	47	1958
7	into	48, 49	1959
48	into	51, 52	1960
40	into	53-54	2003
41	into	55-57	2009
17, 18	into	58-59	2019
59	into	60-61	2019
6	into	62-63	2021
38	into	64-65	2022