


LOTS MERGED


LOTS 6<sup>A</sup>, 2<sup>A</sup>, 24<sup>A</sup> INTO LOT 32-1956  
LOT 30 " " 29- "  
LOT 31 PT. ST. - 1925  
29, 32 36/47 '83  
lot19 into lots56&57 for 2004 roll  
lot26 into lots53to55 for 2007 roll  
Lot 25 into lots 70 to 72 for 2016 roll

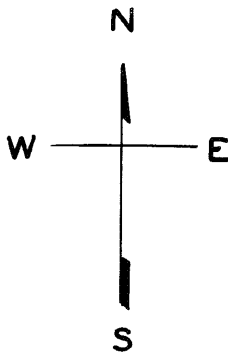

HORNERS ADDN. BLK. 197

REVISED	'67
"	'70
"	'82
"	'83
"	'94

Revised 2004  
Revised 2007  
REVISED 2016

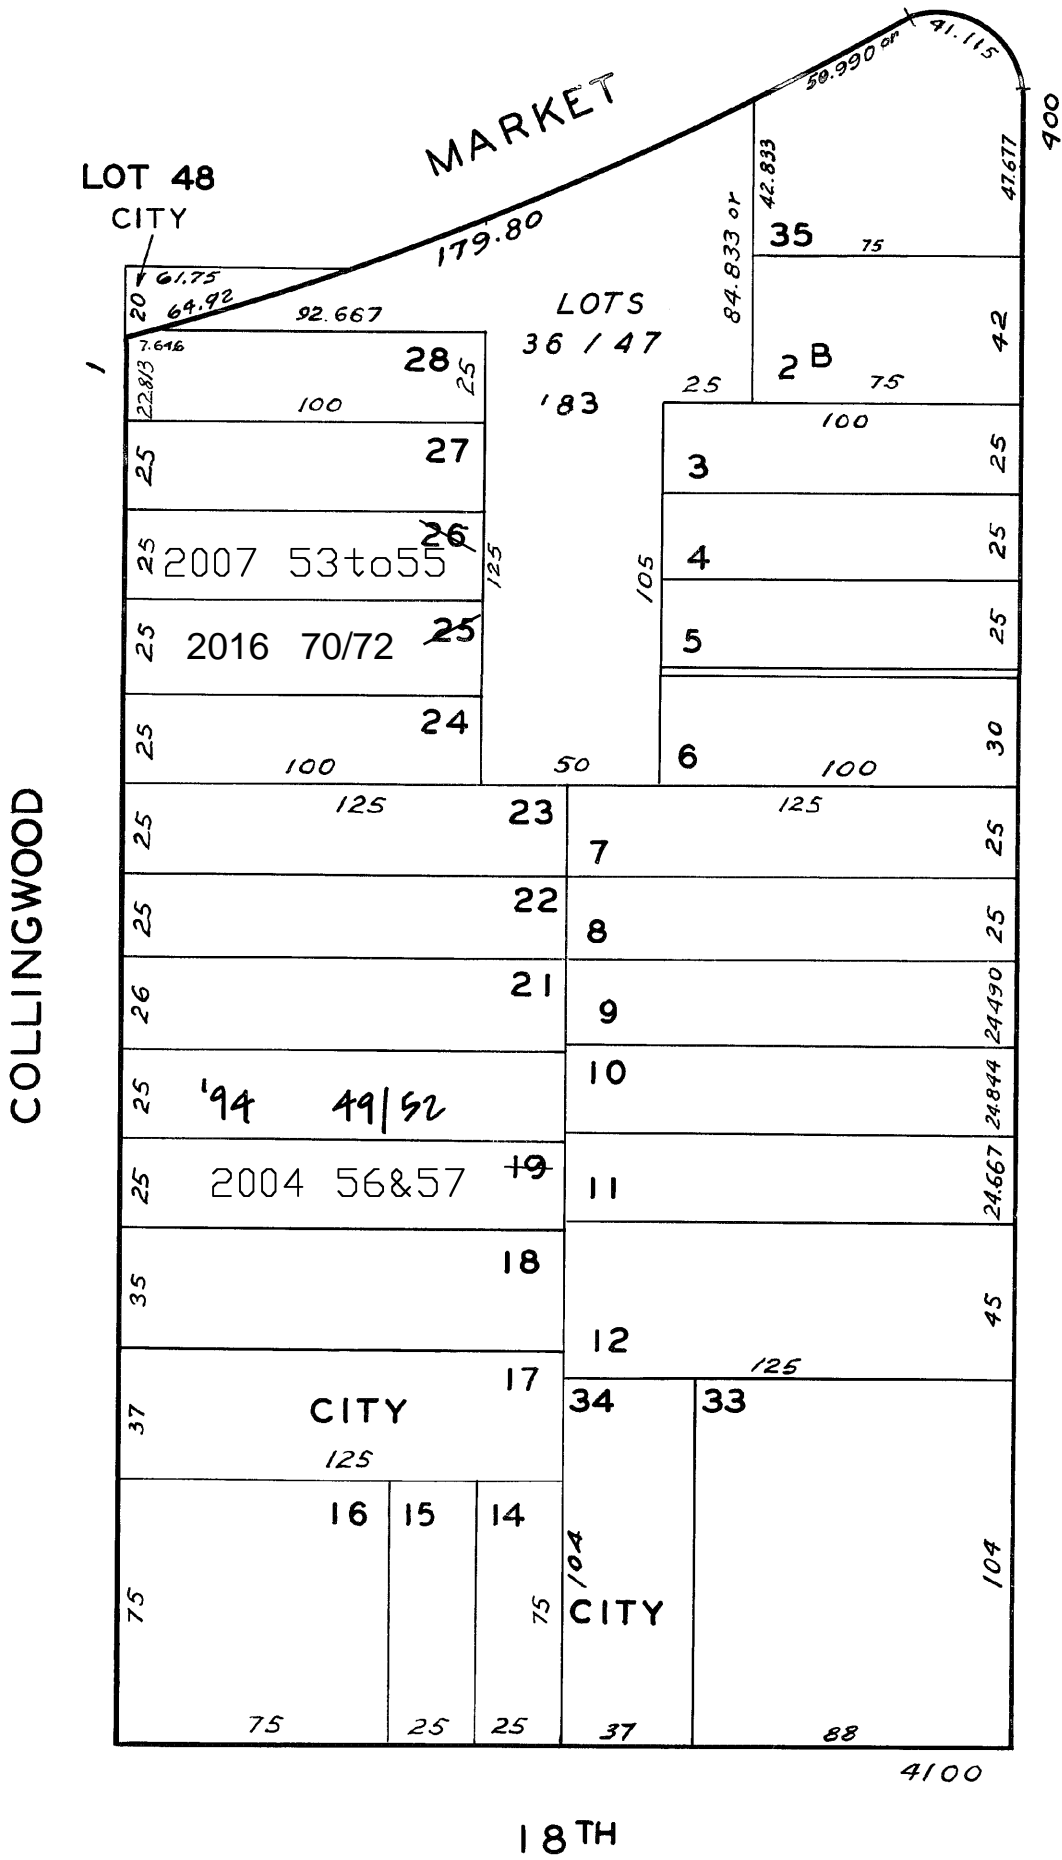

2425-2449 MARKET ST.  
A CONDOMINIUM PROJECT

LOT NO.	UNIT NO.	% COMMON AREA
36	1	10.864
37	2	10.573
38	3	10.946
39	4	5.395
40	5	5.328
41	6	7.332
42	7	7.977
43	8	7.941
44	9	9.465
45	10	9.465
46	11	7.357
47	12	7.357

33-37 COLLINGWOOD ST.  
A CONDOMINIUM

LOT	UNIT	% COMM. AREA
53	33	36
54	35	34
55	37	30

69 COLLINGWOOD ST.

A CONDOMINIUM

LOT	UNIT	% COMM. AREA
49	1	29.91
50	2	24.04
51	3	26.01
52	4	24.04

69-71 COLLINGWOOD ST.

A CONDOMINIUM

LOT	UNIT	% COMM. AREA
56	69	43.2
57	71	56.8