


LOT MERGED

LOT 31 MERGED INTO LOTS 30 & 32 - '56
 " 33 " " " 32 & 34 - '56
 LOTS 48/57 " " " 28/47 - 57
 lot88 into lots90&91 for 2007 roll

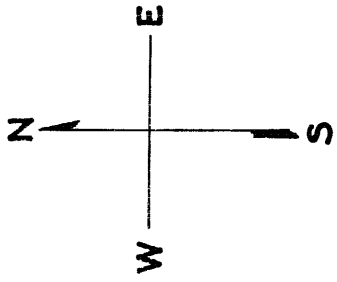

© COPYRIGHT SAN FRANCISCO
 CITY & COUNTY ASSESSOR 1995

2993


SHEET N° 1

SHERWOOD HEIGHTS SUB.
 RECORD OF SURVEY
 SHERWOOD COURT SUB.


REVISED '58
 REVISED '59
 " '63
 " '64
 Revised 2007

BLK. 3006

BLK. 3006A

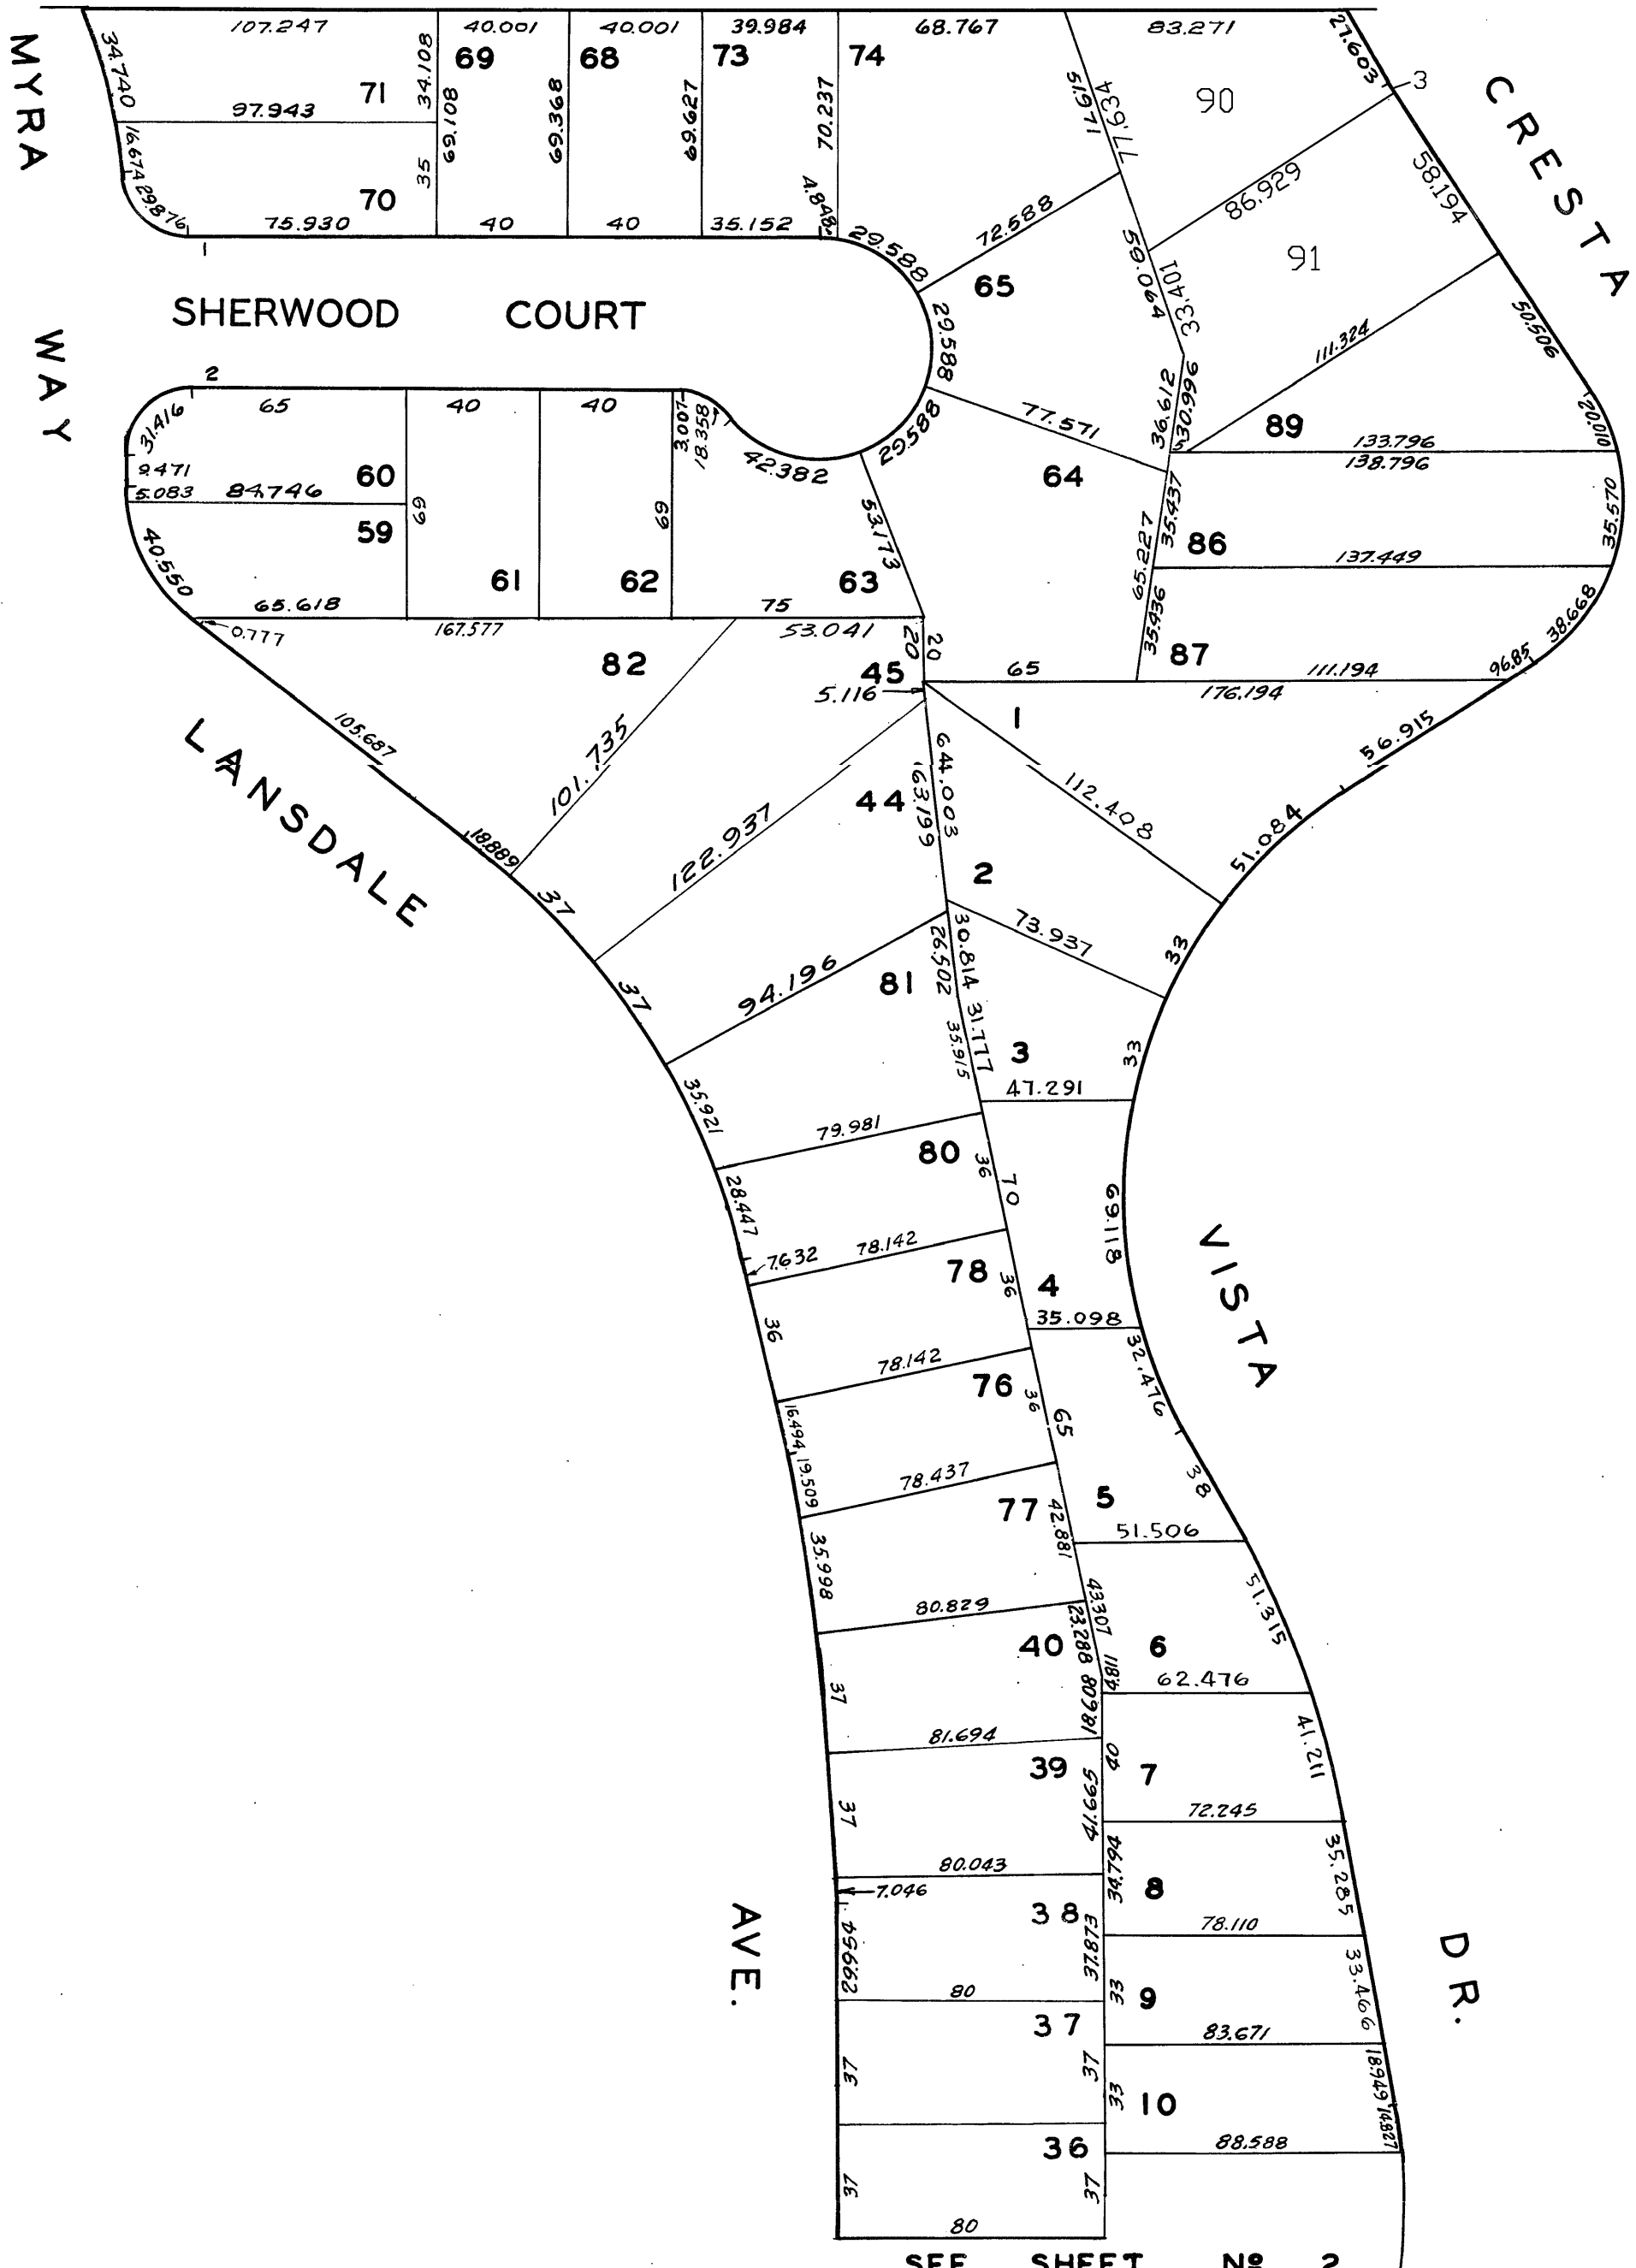

SEE SHEET N° 2

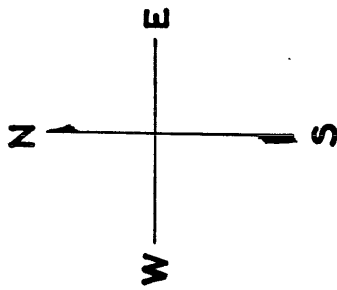

© COPYRIGHT SAN FRANCISCO
CITY & COUNTY ASSESSOR 1995

2993

SHEET Nº 2

SHERWOOD HEIGHTS SUB.
RECORD OF SURVEY

REVISED '62

