

Blk.
3558

Blk. 3557


LANDERS ST

Blk. 3557

1 6 T H S T

Blk.
3565

C H U R C H S T

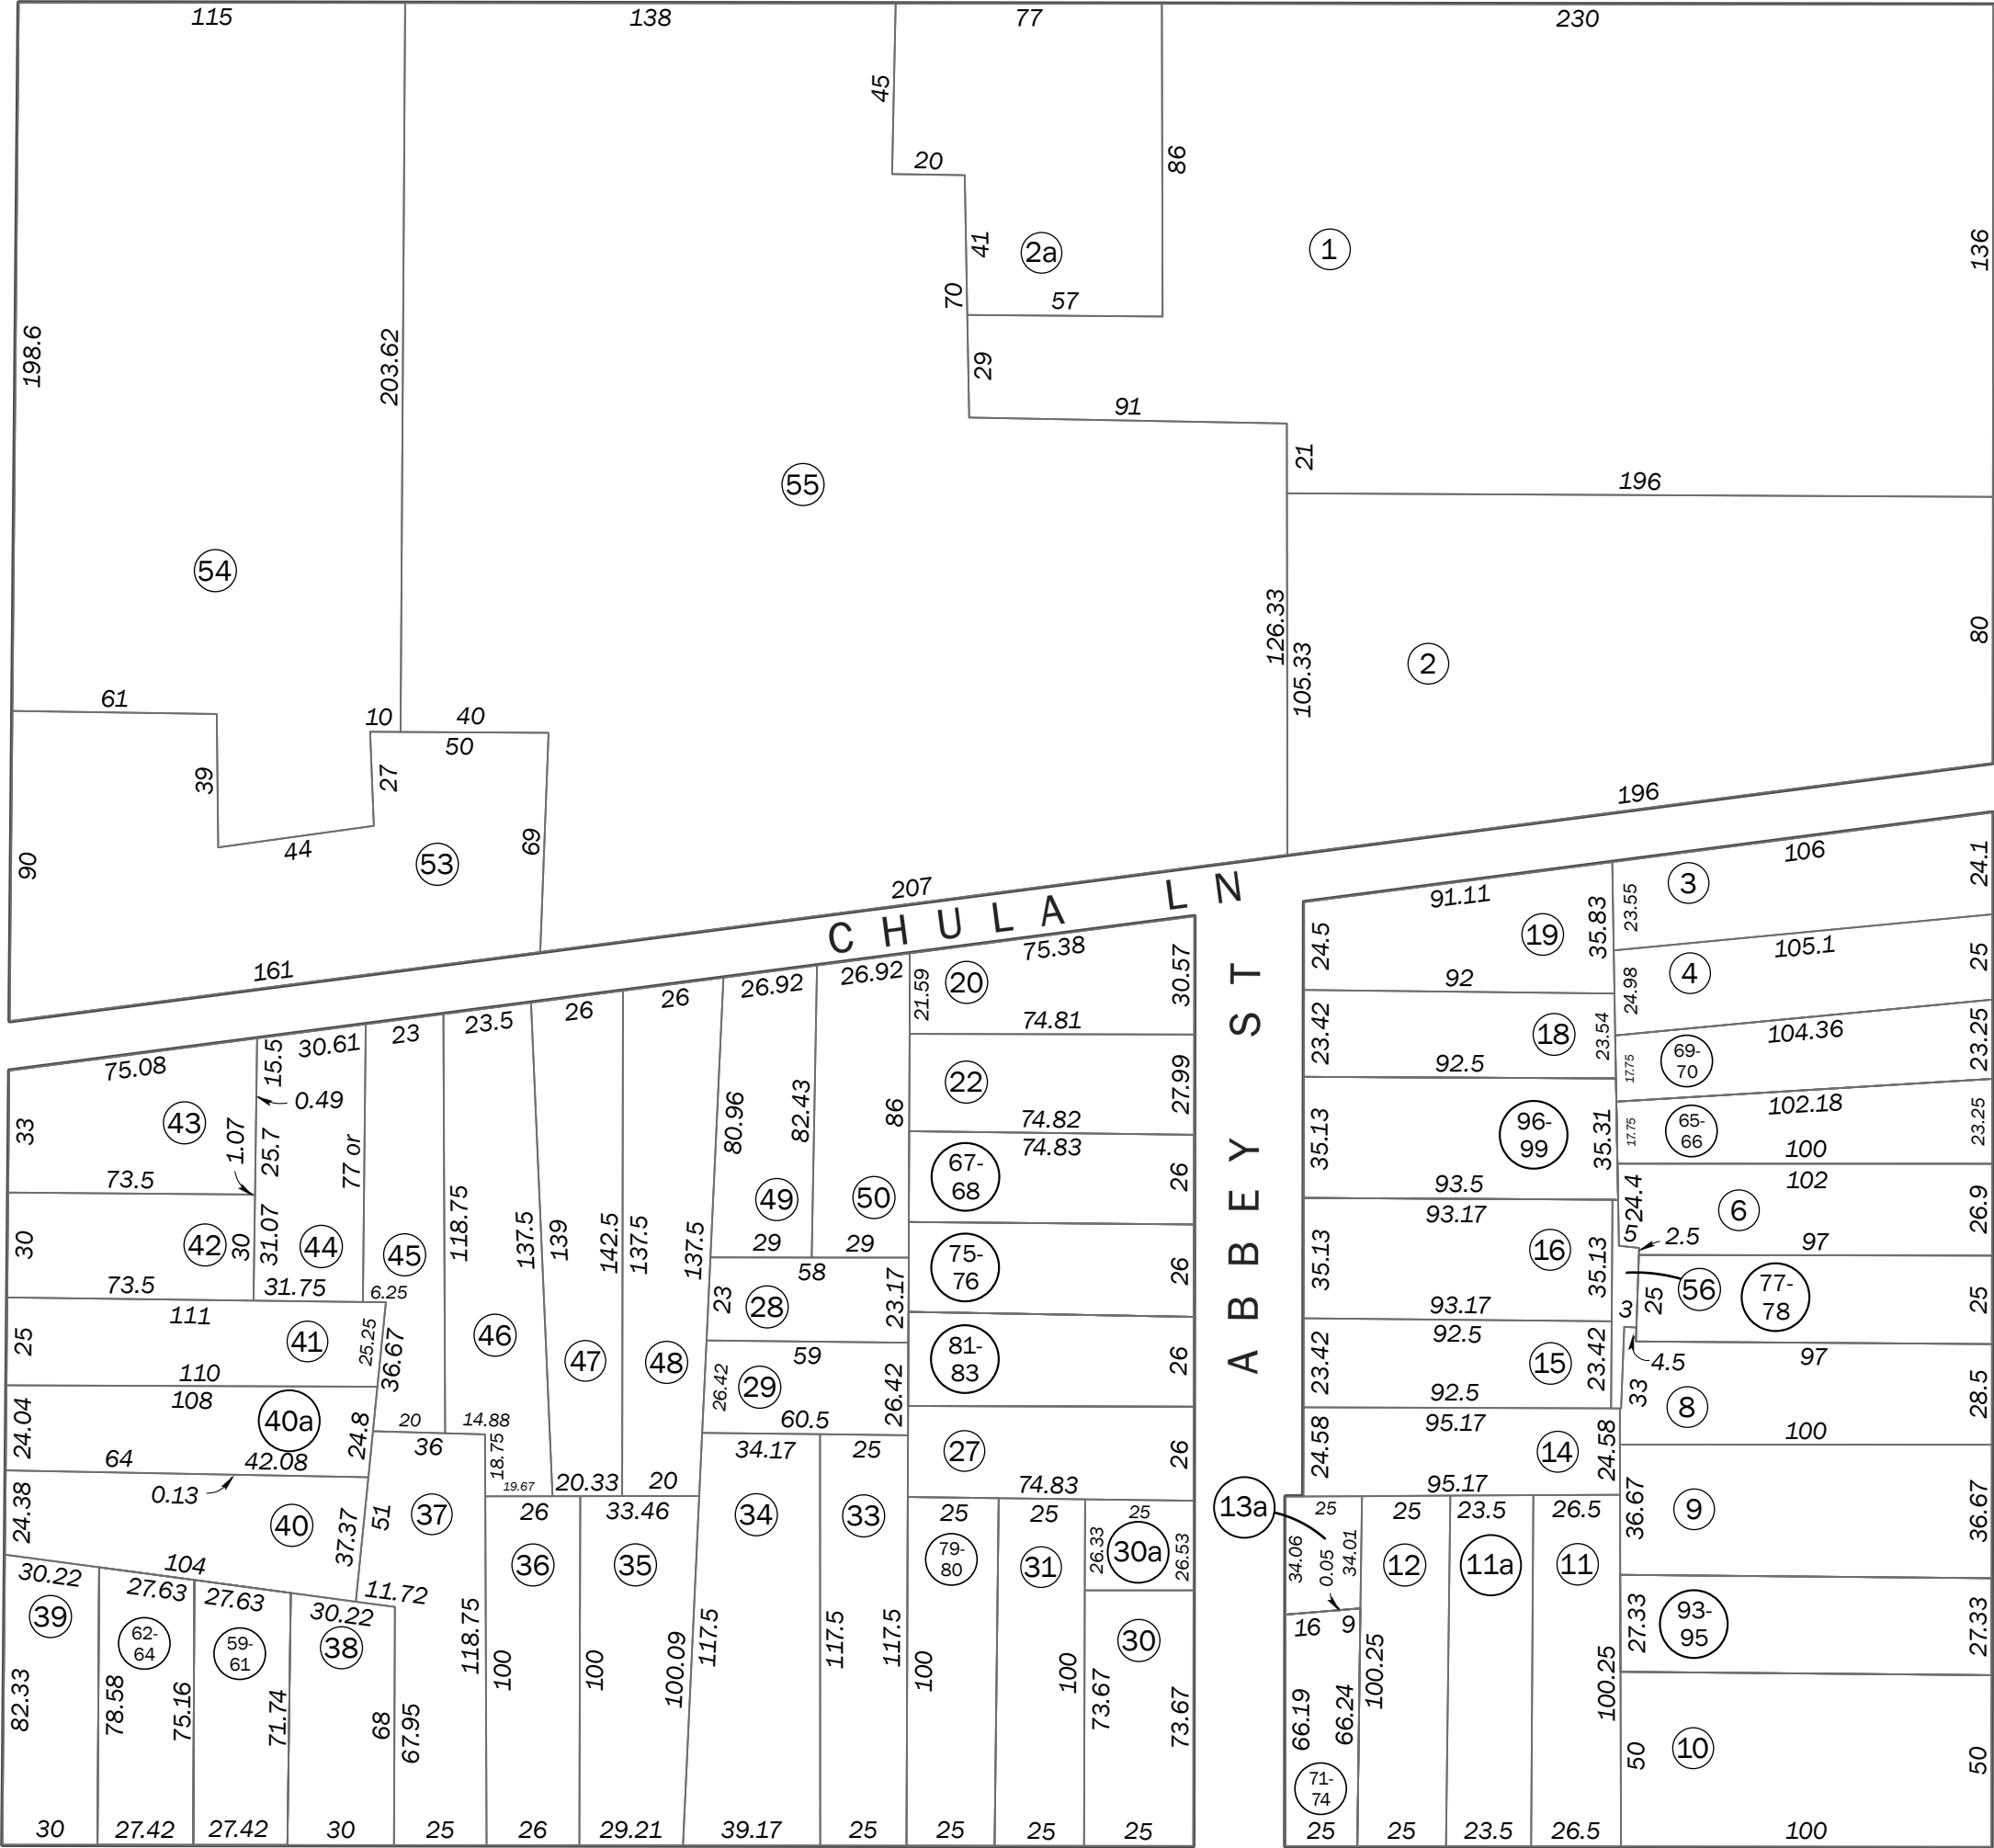

1 7 T H S T

Blk. 3579


Blk.
3580

SAN FRANCISCO CITY & COUNTY
ASSESSOR'S BLOCK MAP

DISCLAIMER: THIS MAP WAS PREPARED FOR ASSESSMENT
PURPOSES ONLY. ASSESSOR'S PARCELS MAY NOT COMPLY
WITH LOCAL LOT-SPLIT OR BUILDING SITE ORDINANCES.



REVISED	2022
---------	------

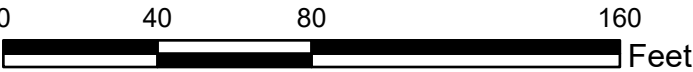

Revision History

From Lot	Change	To Lot	Year
21	into	20	1933
13A	into	13	1943
23	into	22	1943
43	into	42	1943
51, 52	into	53, 54, 55	1957
ptn 6, ptn 7, ptn 15, ptn 16	into	56	1960
38a	into	57, 58	1993
58	into	62-64	1994
57	into	59-61	1995
5A	into	65-66	2001
24	into	67-68	2002
13	into	71-74	2006
25	into	75-76	2006
5	into	69-70	2006
7	into	77-78	2010
32	into	79-80	2014
26	into	81-83	2016
9A	into	93-95	2016
17	into	96-99	2017
32	into	79-80	2022