


ASSESSOR-RECORDER'S OFFICE

3643

MISSION BLK. 155

LOTS MERGED
LOT 20/33 INTO LOT 34 -1935
" 35 " " 34 -1943

lot42 into lots69/71 for 2001 roll
lot37 into lots72&73 for 2010 roll
lot44 into lots74to76 for 2013 roll
lot46 into lots77&78 for 2013 roll

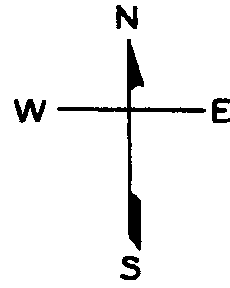

REVISED '59

" '79

" '88



" '96

Revised 2001

Revised 2010

Revised 2013

© COPYRIGHT SAN FRANCISCO
CITY & COUNTY ASSESSOR 1995

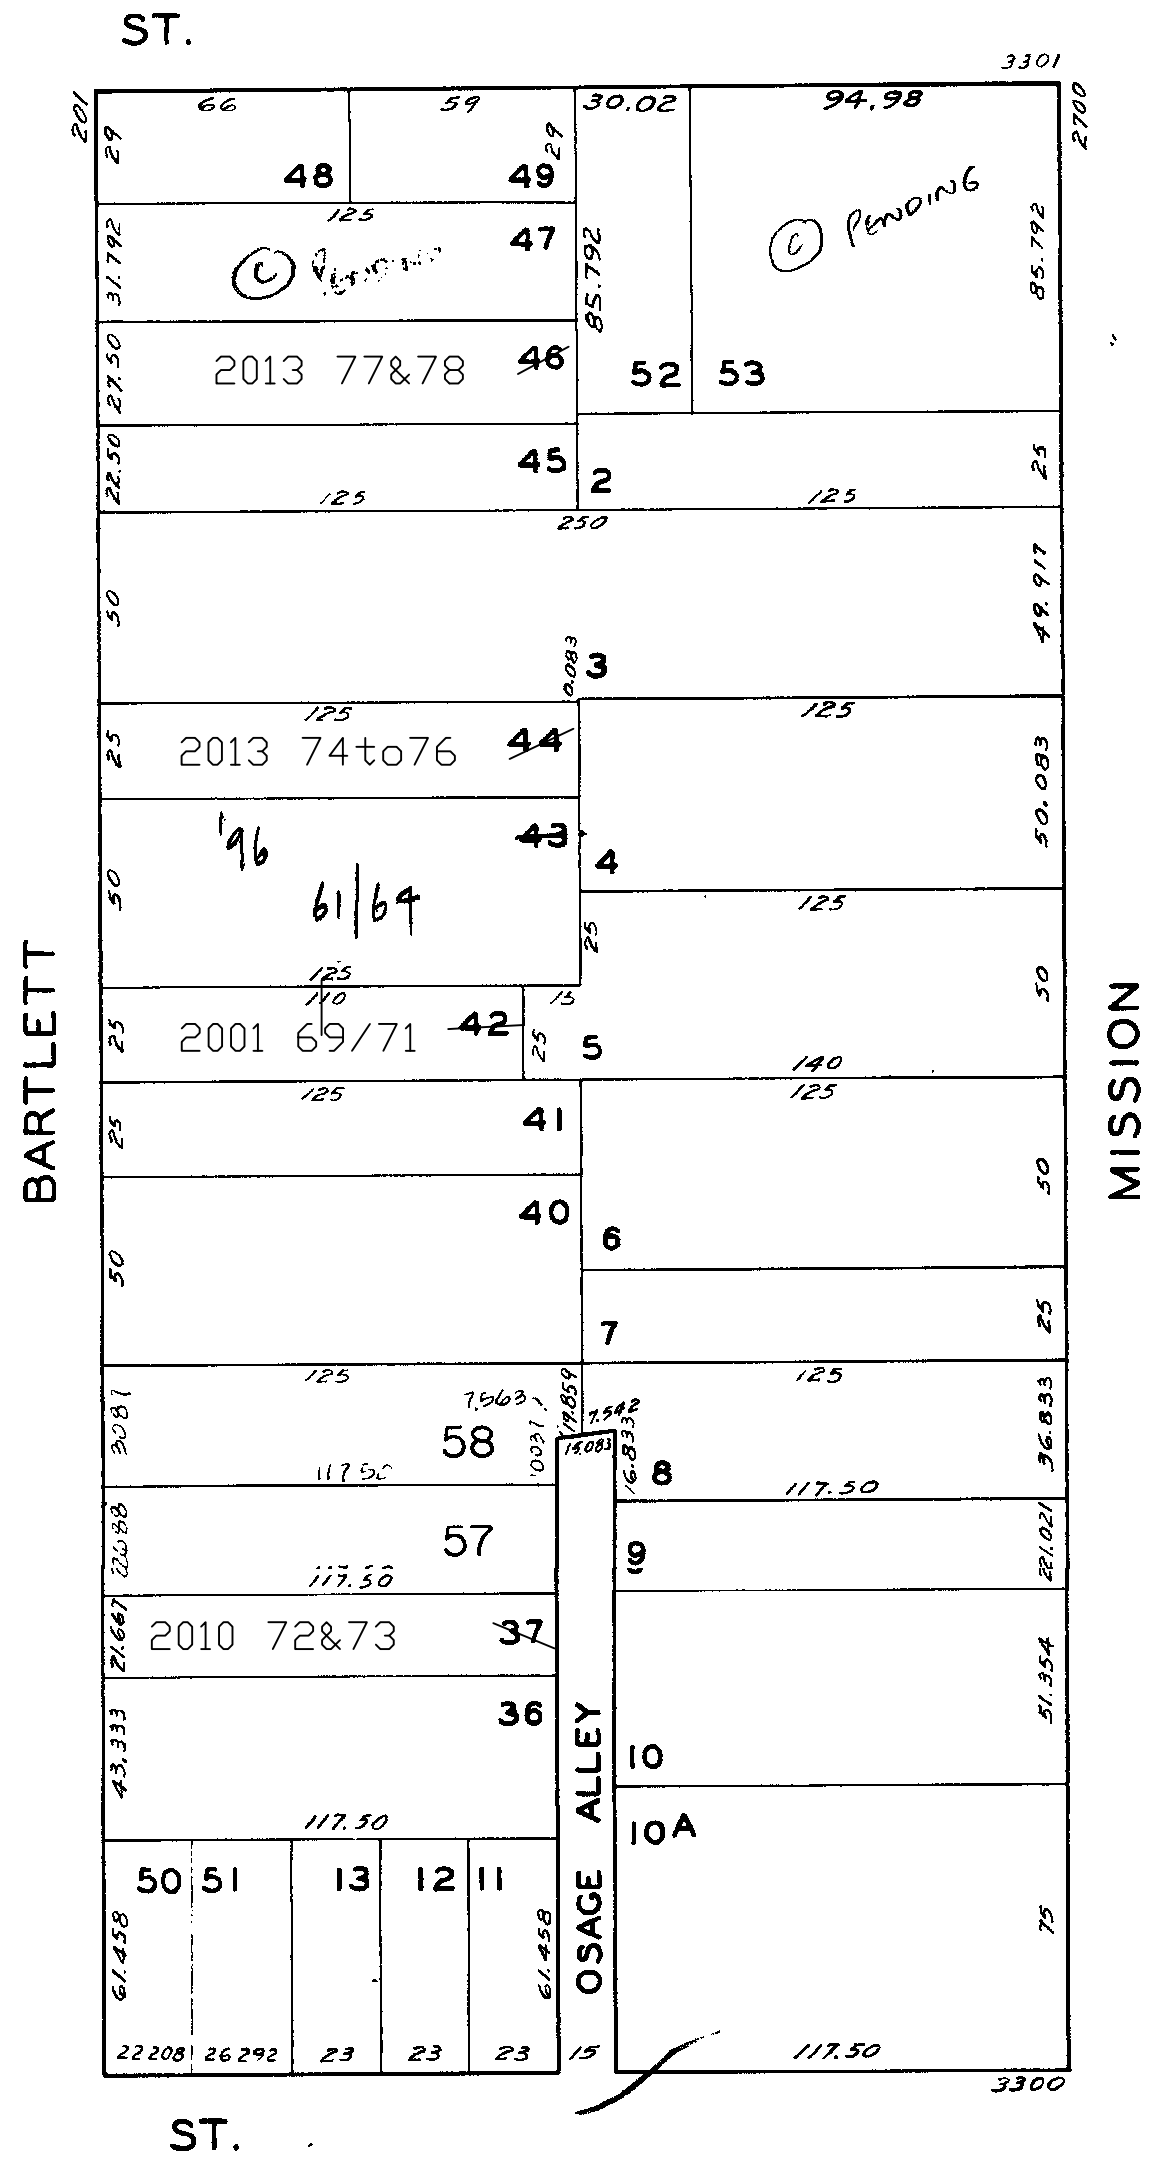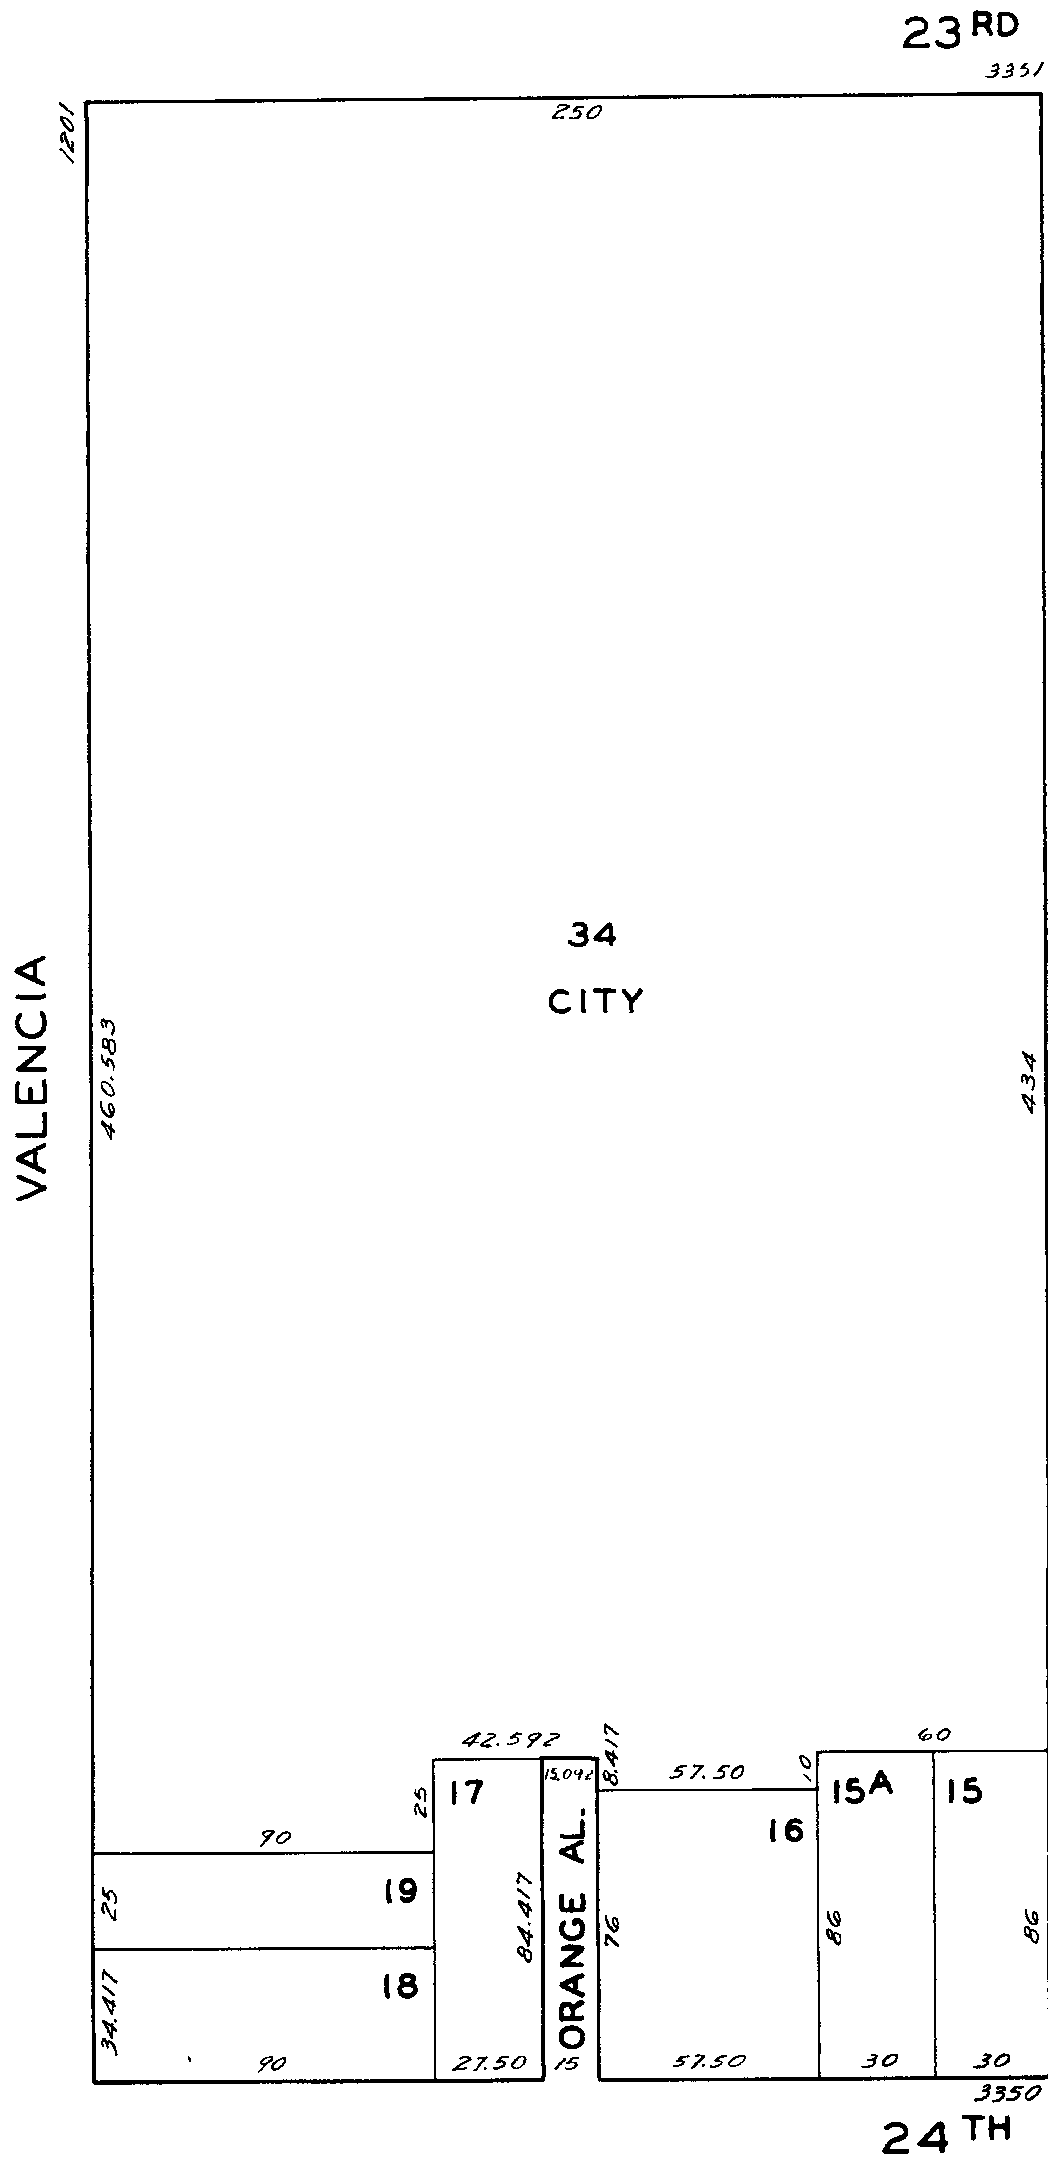

251 BARTLETT ST.		
A CONDOMINIUM		
LOT	UNIT	% COMM. AREA
69	A	37.90
70	B	33.40
71	C	28.70

239-241-243-245 BARTLETT ST.		
A CONDOMINIUM		
LOT	UNIT	% COMM. AREA
61	239	29.92
62	241	22.04
63	243	24.02
64	245	24.02