


3652


LOTS MERGED
LOT 15 INTO LOT 14 - "1943"
Lot 10 into lots 71 to 73 for 2016 roll
Lot 40 into lots 74 to 76 for 2016 roll

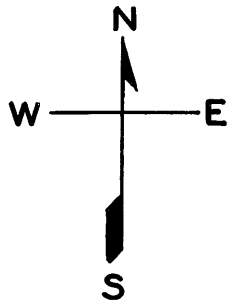

HORNERS ADDN. BLK. 87

REVISED '59
" '62
" '65
" '69
" '85
" '92
REVISED 2016

23 RD

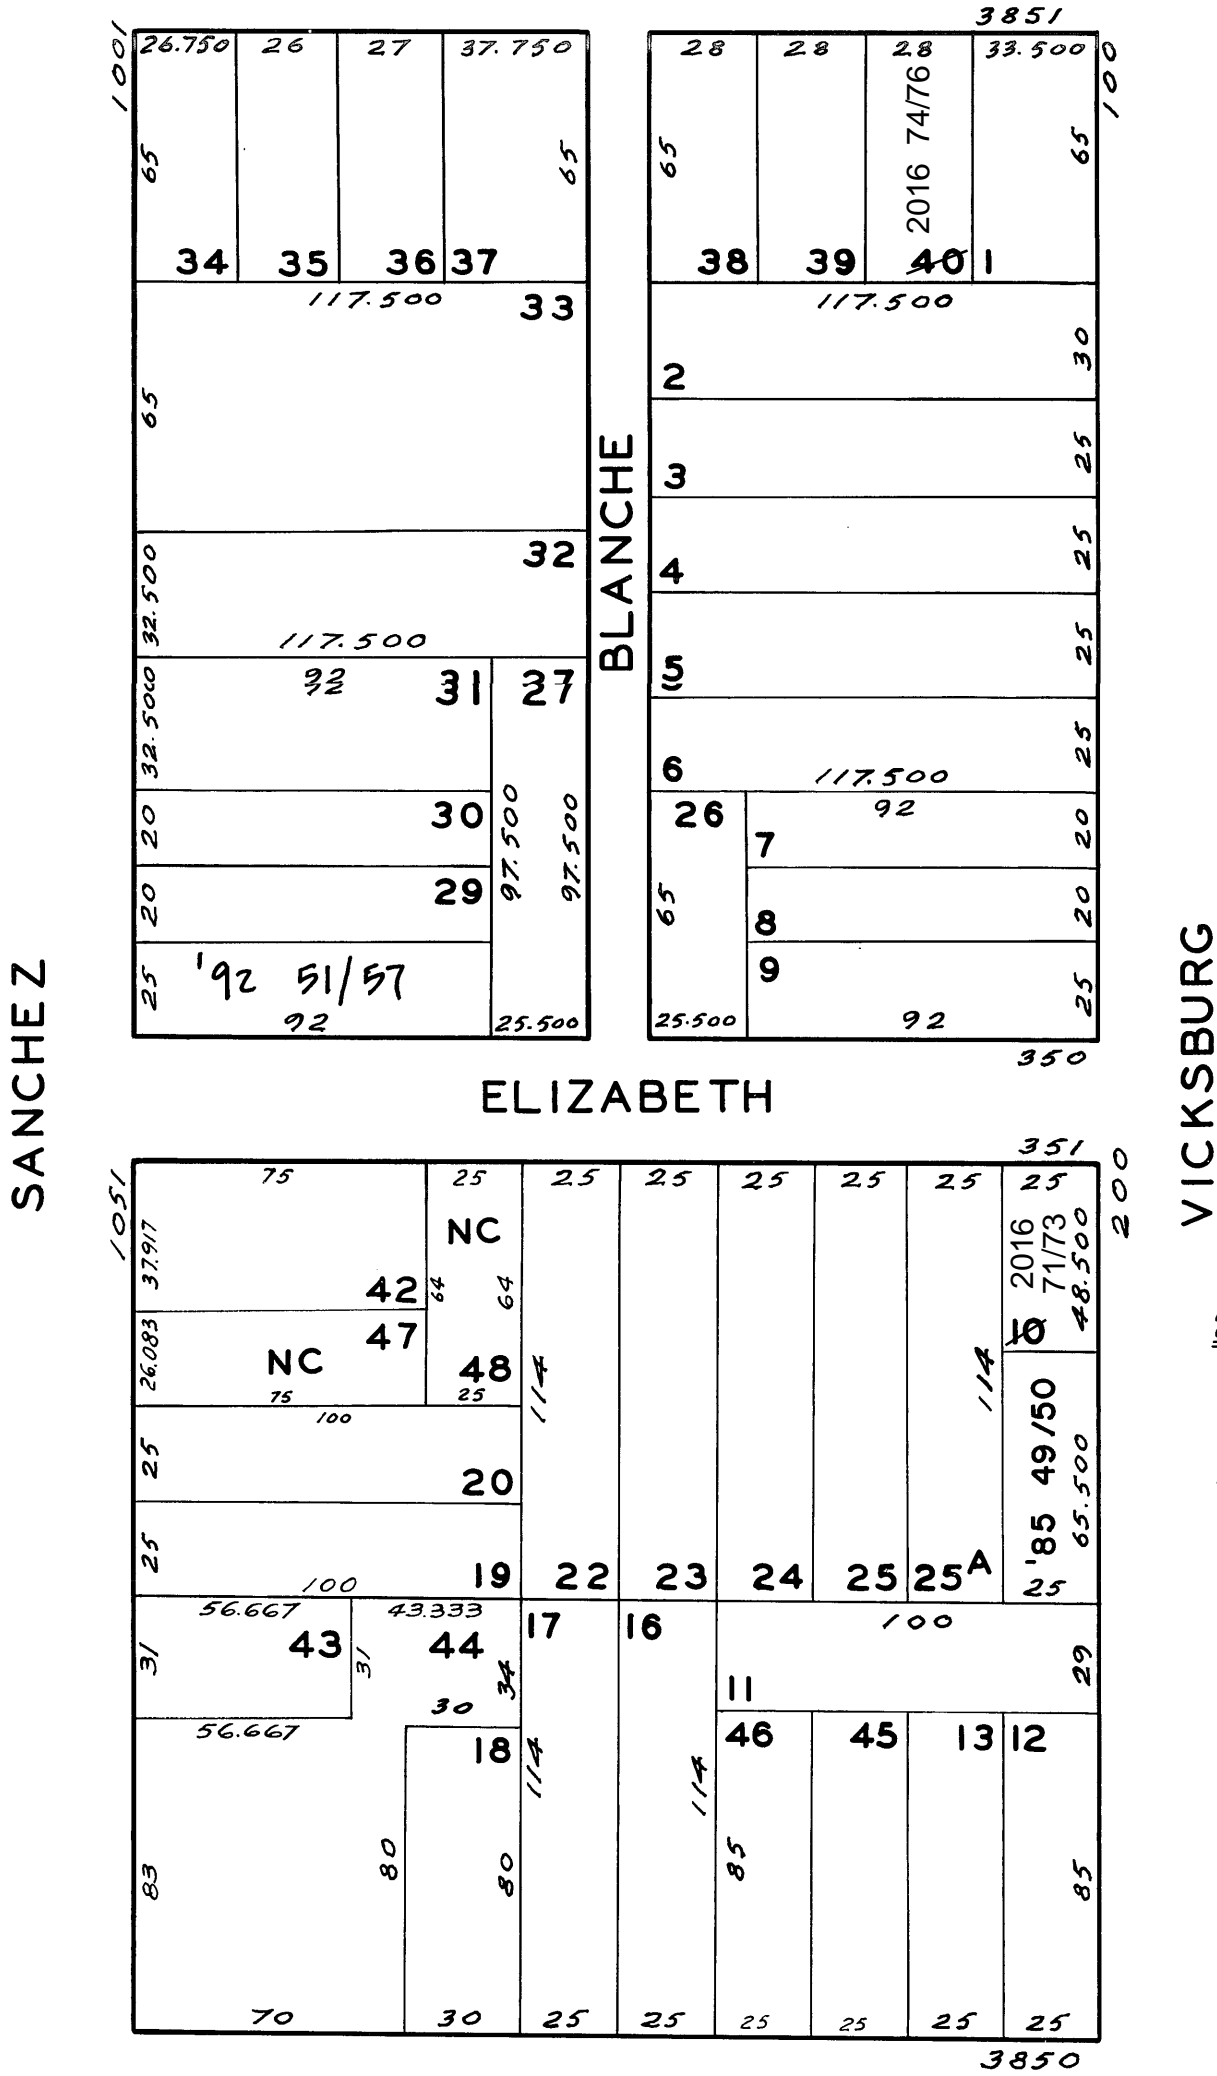

218 - 220 VICKSBURG ST.
A CONDOMINIUM

| LOT NO. | UNIT NO. | % COMMON AREA |
|---------|----------|---------------|
| 49 | 1 | 49.96 |
| 50 | 2 | 50.04 |

24 TH

382 - 384 - 386 - 388 - 390 - 392 - 394 ELIZABETH ST.

A CONDOMINIUM

| LOT | UNIT | % COMM. AREA |
|-----|------|--------------|
| 51 | 382 | 10.75 |
| 52 | 384 | 12.31 |
| 53 | 386 | 16.86 |
| 54 | 388 | 12.57 |
| 55 | 390 | 17.47 |
| 56 | 392 | 12.57 |
| 57 | 394 | 17.47 |