


SHT. I  
5211

© COPYRIGHT SAN FRANCISCO  
CITY & COUNTY ASSESSOR 1995

BUTCHERS RES BLK 49 &  
TIDE LANDS BLKS 22 & 49

REVISED '59  
" '69  
" '75  
" '87

LOTS MERGED		
LOTS	INTO LOT	
3/9	-	1943
16/23	2	"
11/15A	10	"
1A	ST	1945

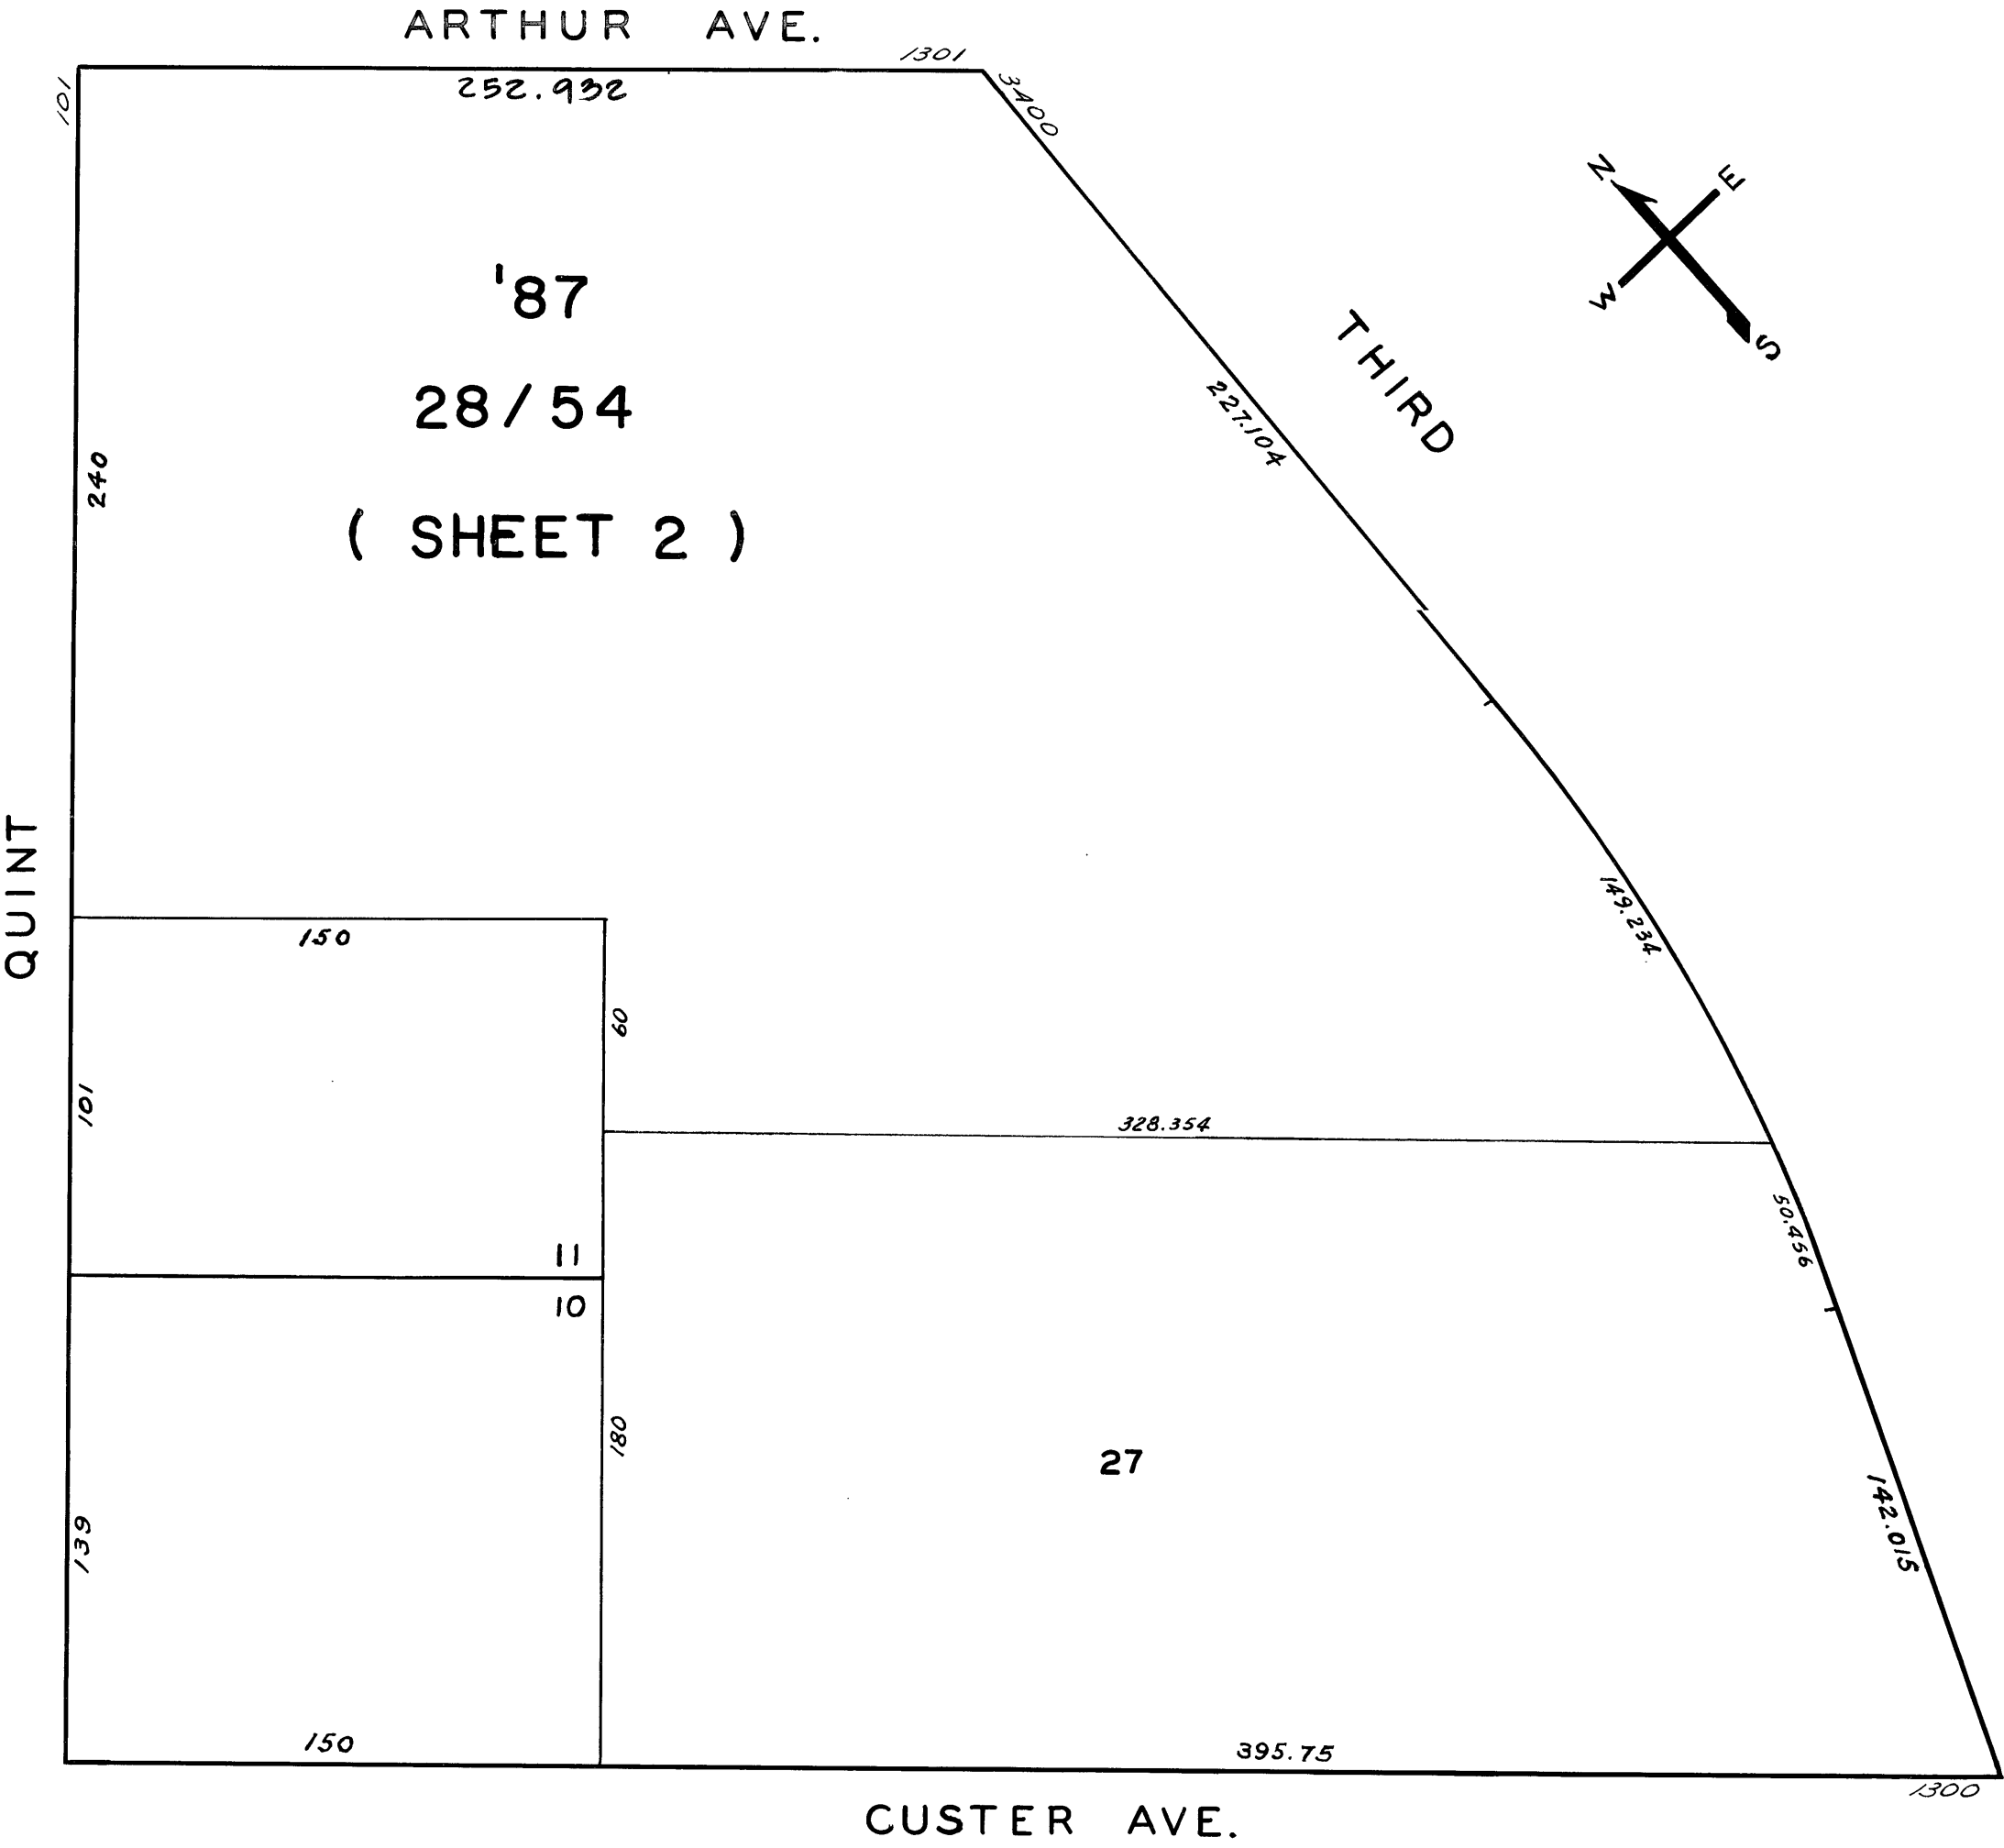

Block 5202 merged "1943"

BAY PARK I

A CONDOMINIUM

LOT	UNIT	% A*	% B*
28	1 A	25.14	7.96
29	1 B	23.12	7.32
30	1 C	25.22	8.00
31	1 D	26.52	8.40
32	2 A	48.60	7.35
33	2 B	51.40	8.08
34	3 A	13.98	2.28
35	3 B	14.41	2.35
36	3 C	14.41	2.35
37	3 D	14.40	2.35
38	3 E	14.41	2.35
39	3 F	14.41	2.35
40	3 G	13.98	2.28
41	4 A	16.40	2.30
42	4 B	16.80	2.36
43	4 C	16.80	2.36
44	4 D	16.80	2.36
45	4 E	16.80	2.36
46	4 F	16.40	2.30
47	5 A	12.26	2.64
48	5 B	12.58	2.71
49	5 C	12.58	2.71
50	5 D	12.58	2.71
51	5 E	12.58	2.71
52	5 F	12.58	2.71
53	5 G	12.58	2.71
54	5 H	12.26	2.64

\* % COMMON AREA