

SHEET 1 OF 2

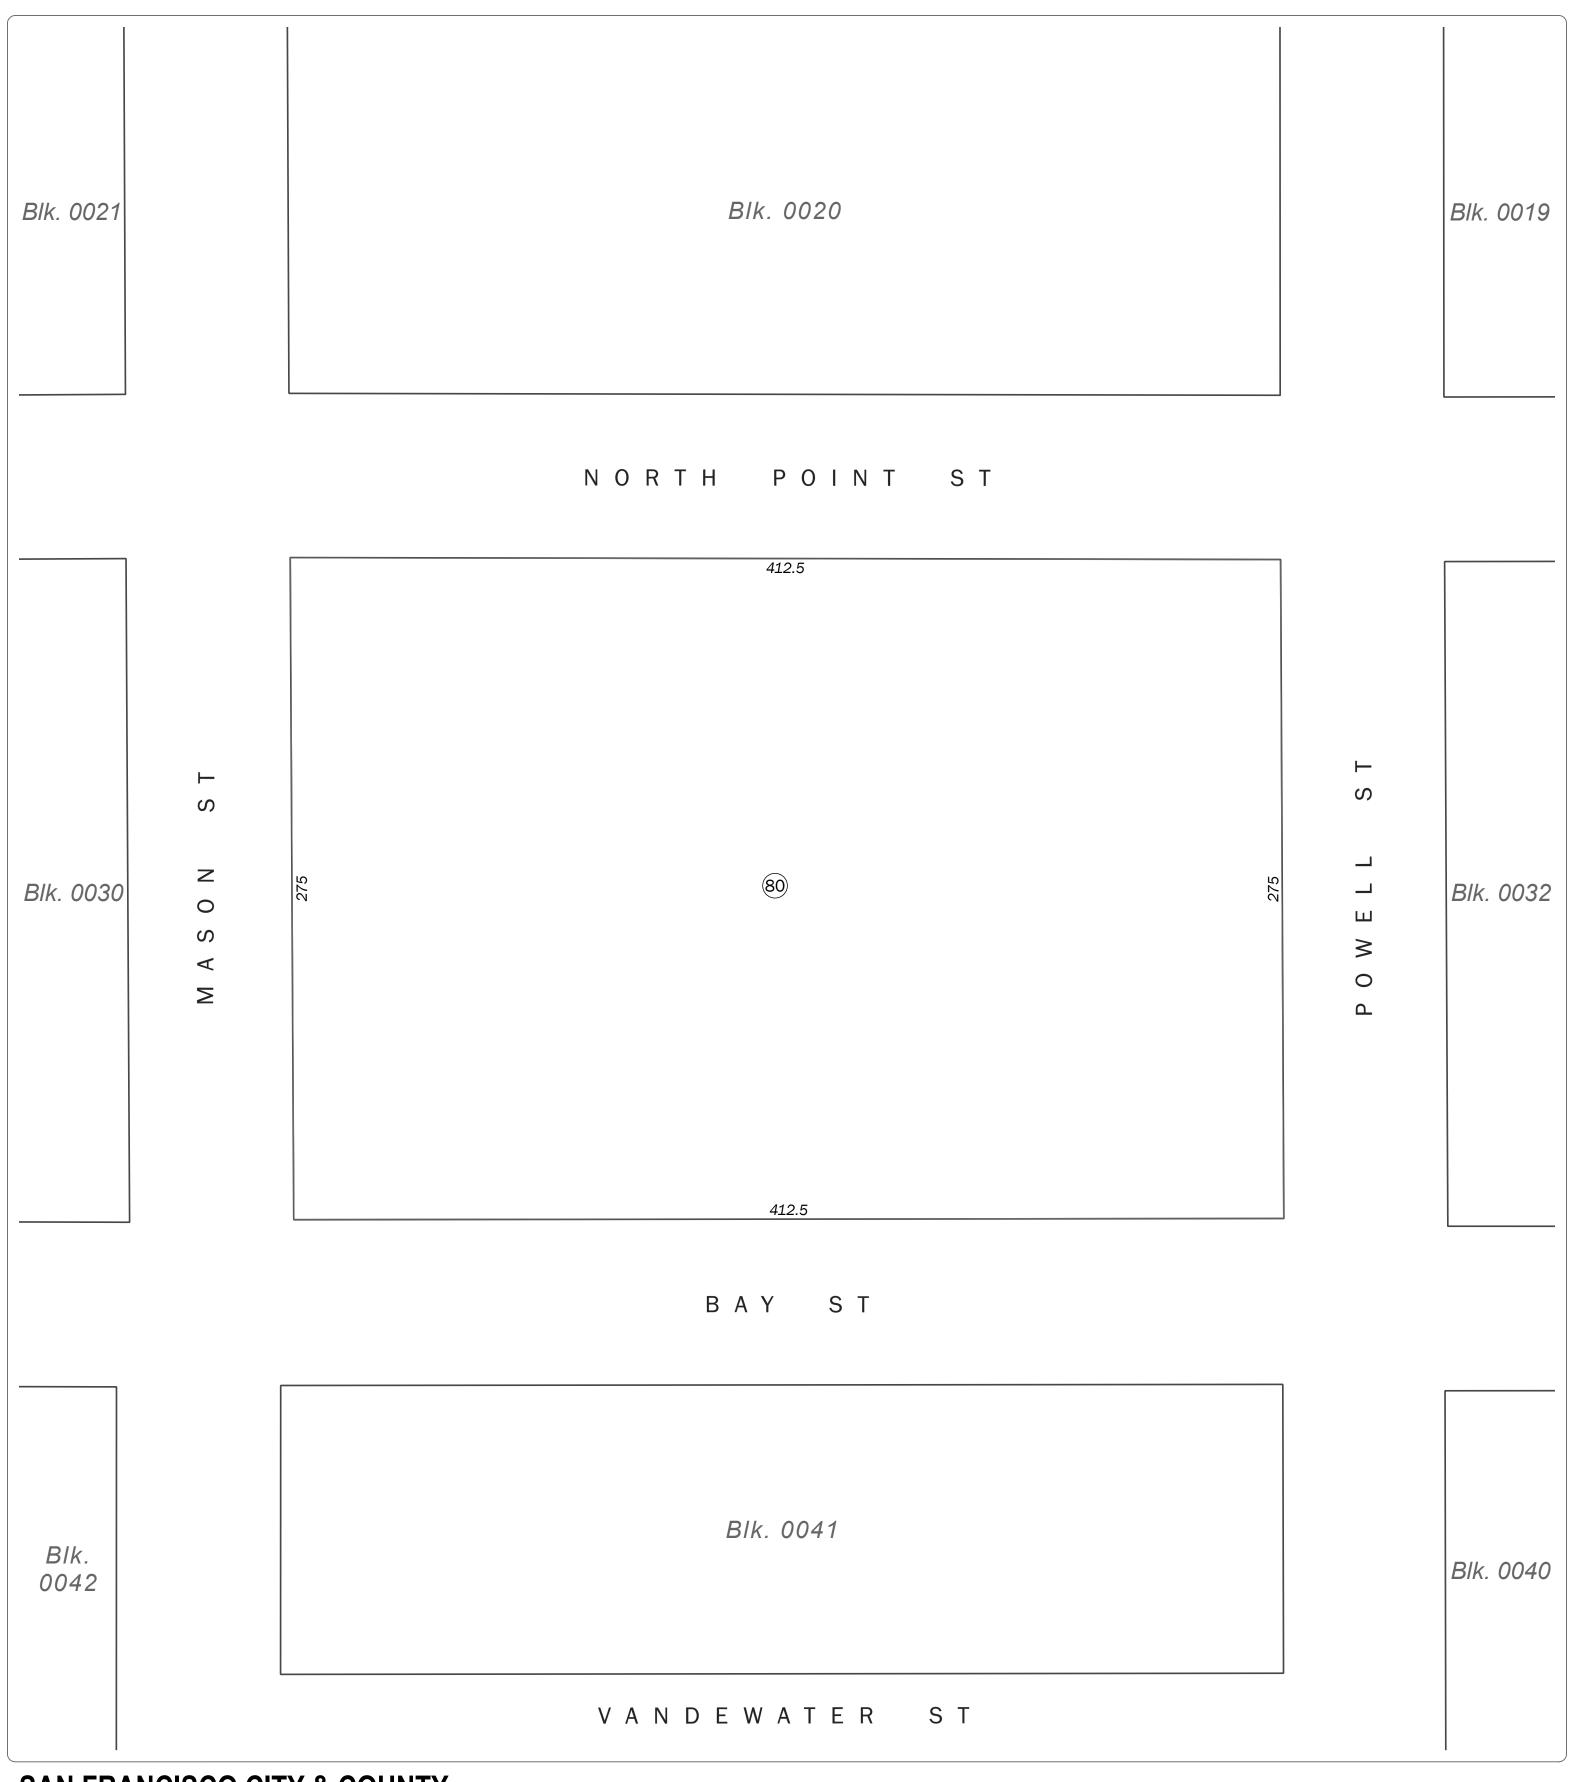

SAN FRANCISCO CITY & COUNTY ASSESSOR'S BLOCK MAP

DISCLAIMER: THIS MAP WAS PREPARED FOR ASSESSMENT PURPOSES ONLY. ASSESSOR'S PARCELS MAY NOT COMPLY WITH LOCAL LOT-SPLIT OR BUILDING SITE ORDINANCES.

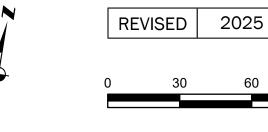

120

50 VARA BLK 148

Volume 1

Block 0031

SHEET 2 OF 2

Revision History

From Lot	Change	To Lot	Year
2	into	1	1943
5	into	4	1943
6	into	3	1943
1,3,4	into	7-79	2008
7-79	into	80	2025

SAN FRANCISCO CITY & COUNTY ASSESSOR'S BLOCK MAP