

SHEET 1 OF 2

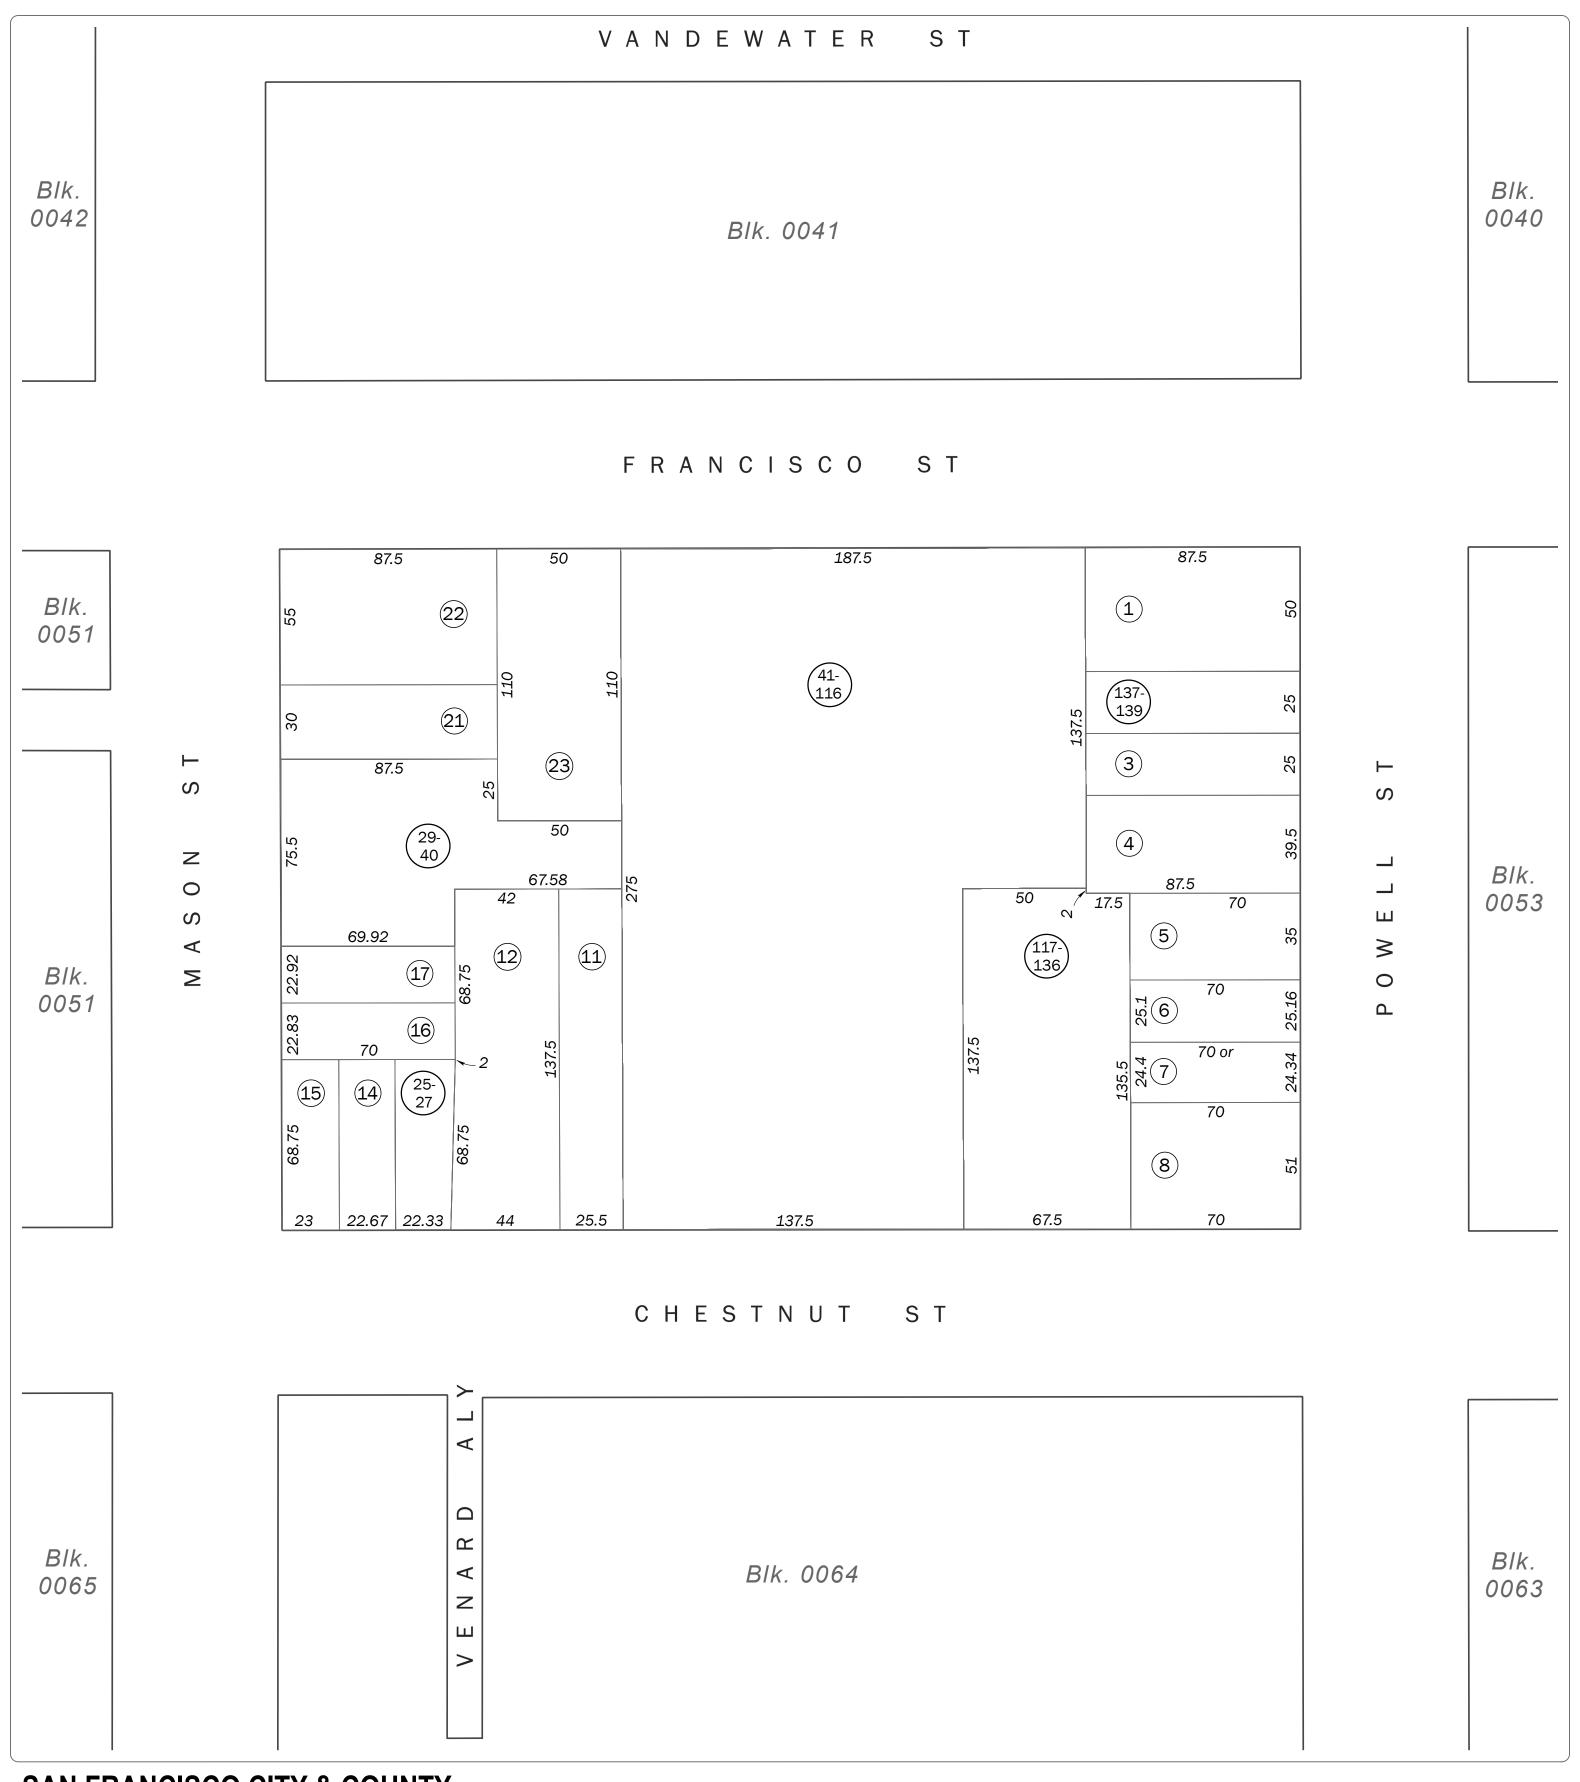

SAN FRANCISCO CITY & COUNTY ASSESSOR'S BLOCK MAP

DISCLAIMER: THIS MAP WAS PREPARED FOR ASSESSMENT PURPOSES ONLY. ASSESSOR'S PARCELS MAY NOT COMPLY WITH LOCAL LOT-SPLIT OR BUILDING SITE ORDINANCES.

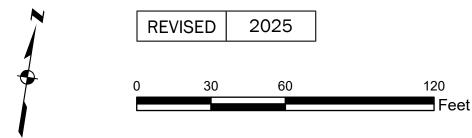

50 VARA BLK 150

SHEET 2 OF 2

Revision History

From Lot	Change	To Lot	Year
24	into	10	1943
13	into	25-27	1984
10	into	41-116	2002
18-20	into	28	2002
28	into	29-40	2002
9	into	117-136	2008
2	into	137-139	2025

SAN FRANCISCO CITY & COUNTY ASSESSOR'S BLOCK MAP