

SHEET 1 OF 2

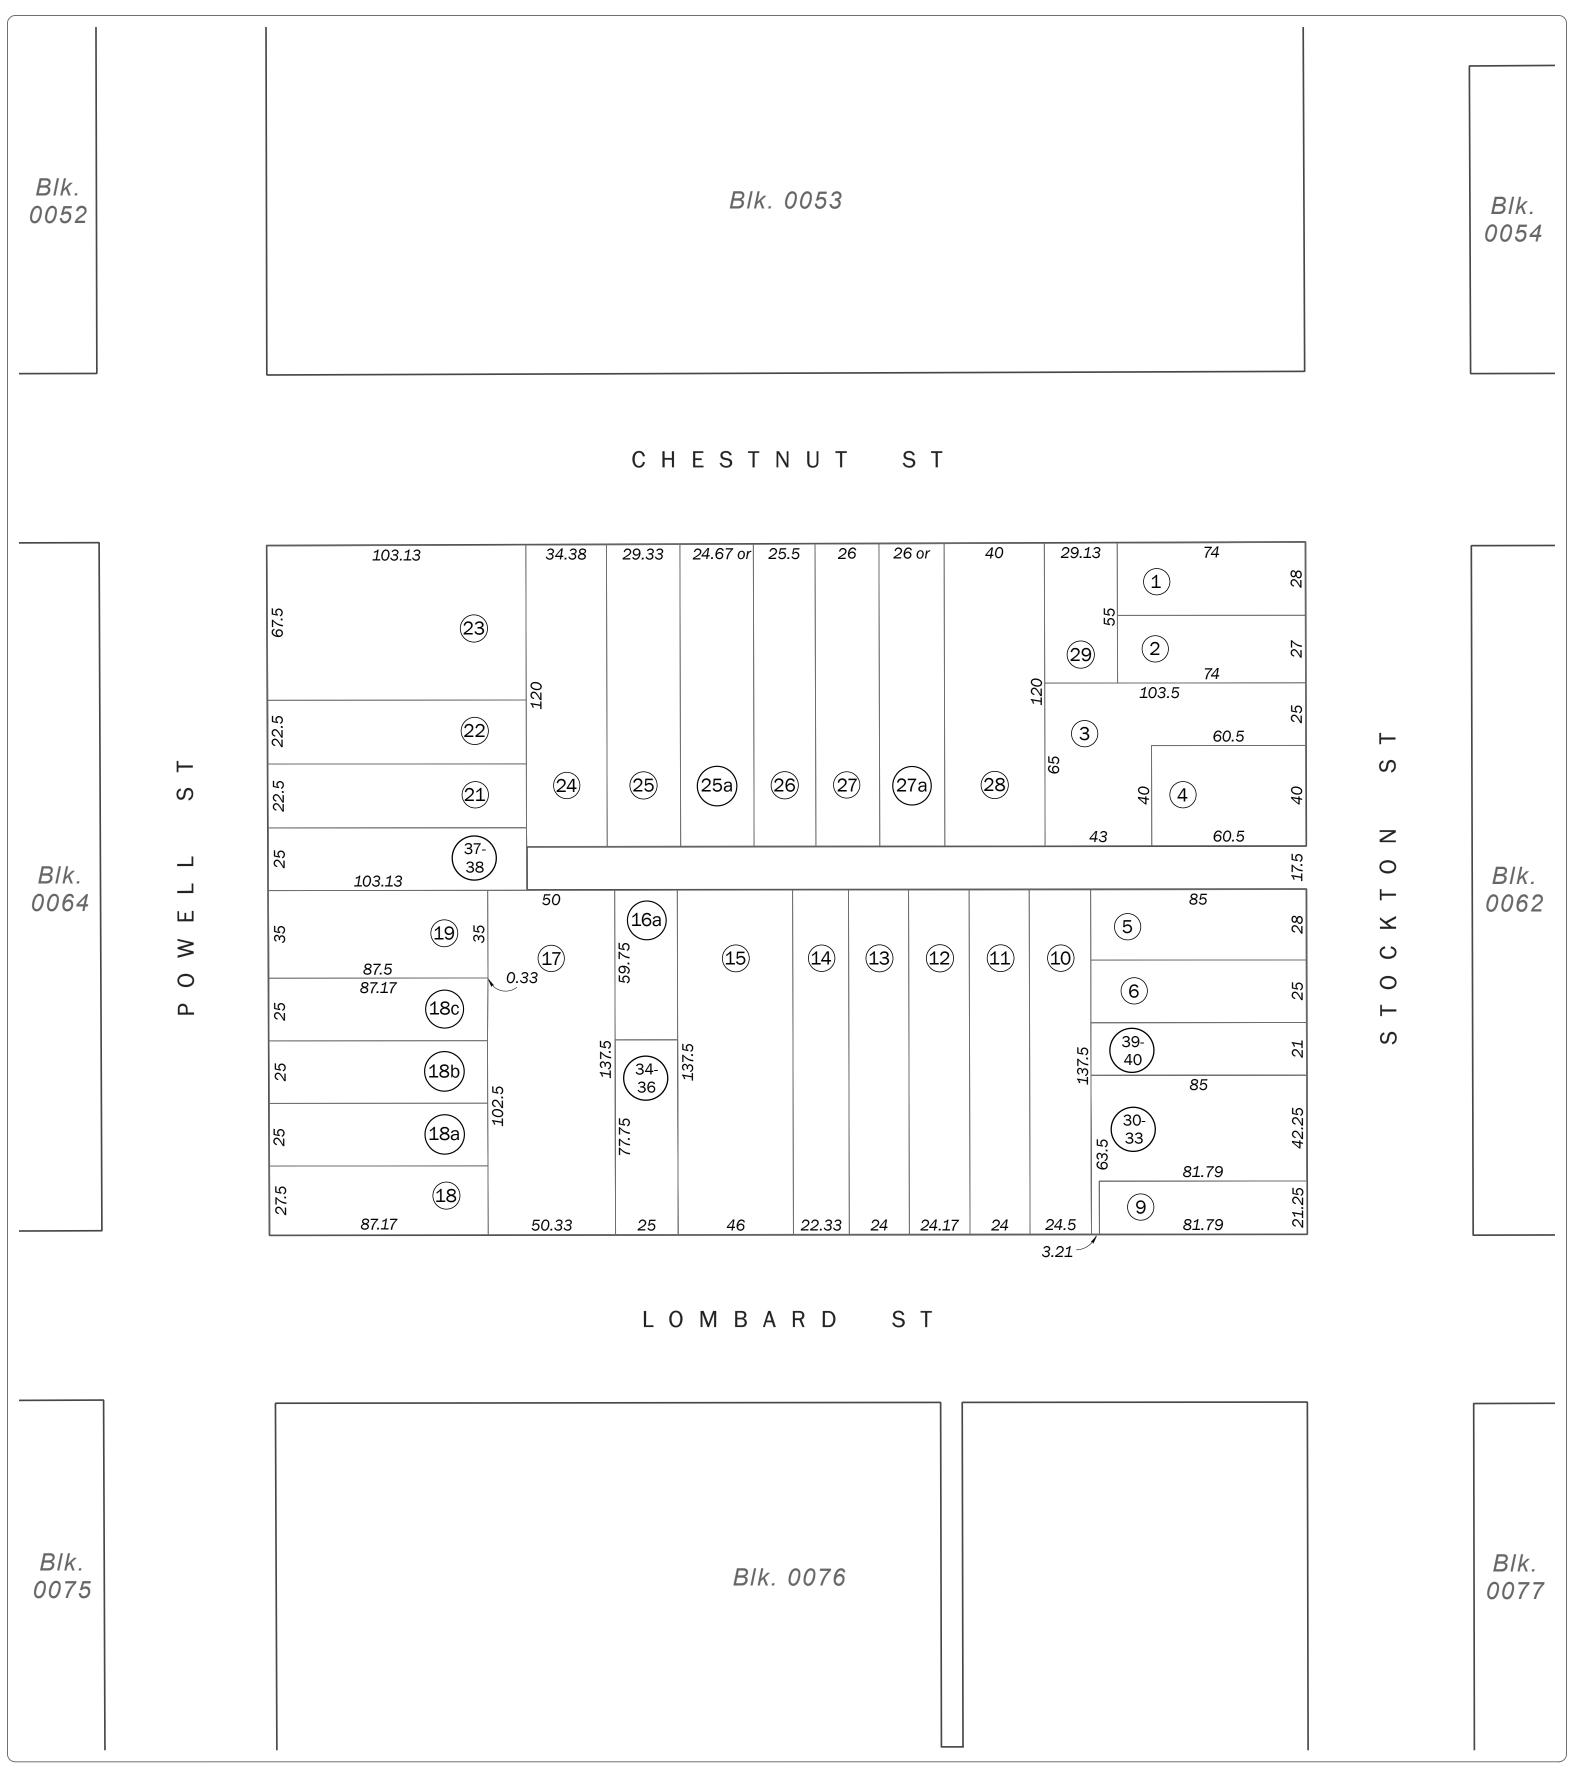

## SAN FRANCISCO CITY & COUNTY ASSESSOR'S BLOCK MAP

DISCLAIMER: THIS MAP WAS PREPARED FOR ASSESSMENT PURPOSES ONLY. ASSESSOR'S PARCELS MAY NOT COMPLY WITH LOCAL LOT-SPLIT OR BUILDING SITE ORDINANCES.

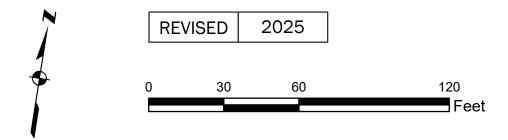

50 VARA BLK 127

Volume 1

Block 0063

SHEET 2 OF 2

## Revision History

From Lot	Change	To Lot	Year
5A	into	5	1941
8	into	30-33	2008
16	into	34-36	2009
20	into	37-38	2014
7	into	39-40	2025

## SAN FRANCISCO CITY & COUNTY ASSESSOR'S BLOCK MAP