

SHEET 1 OF 2

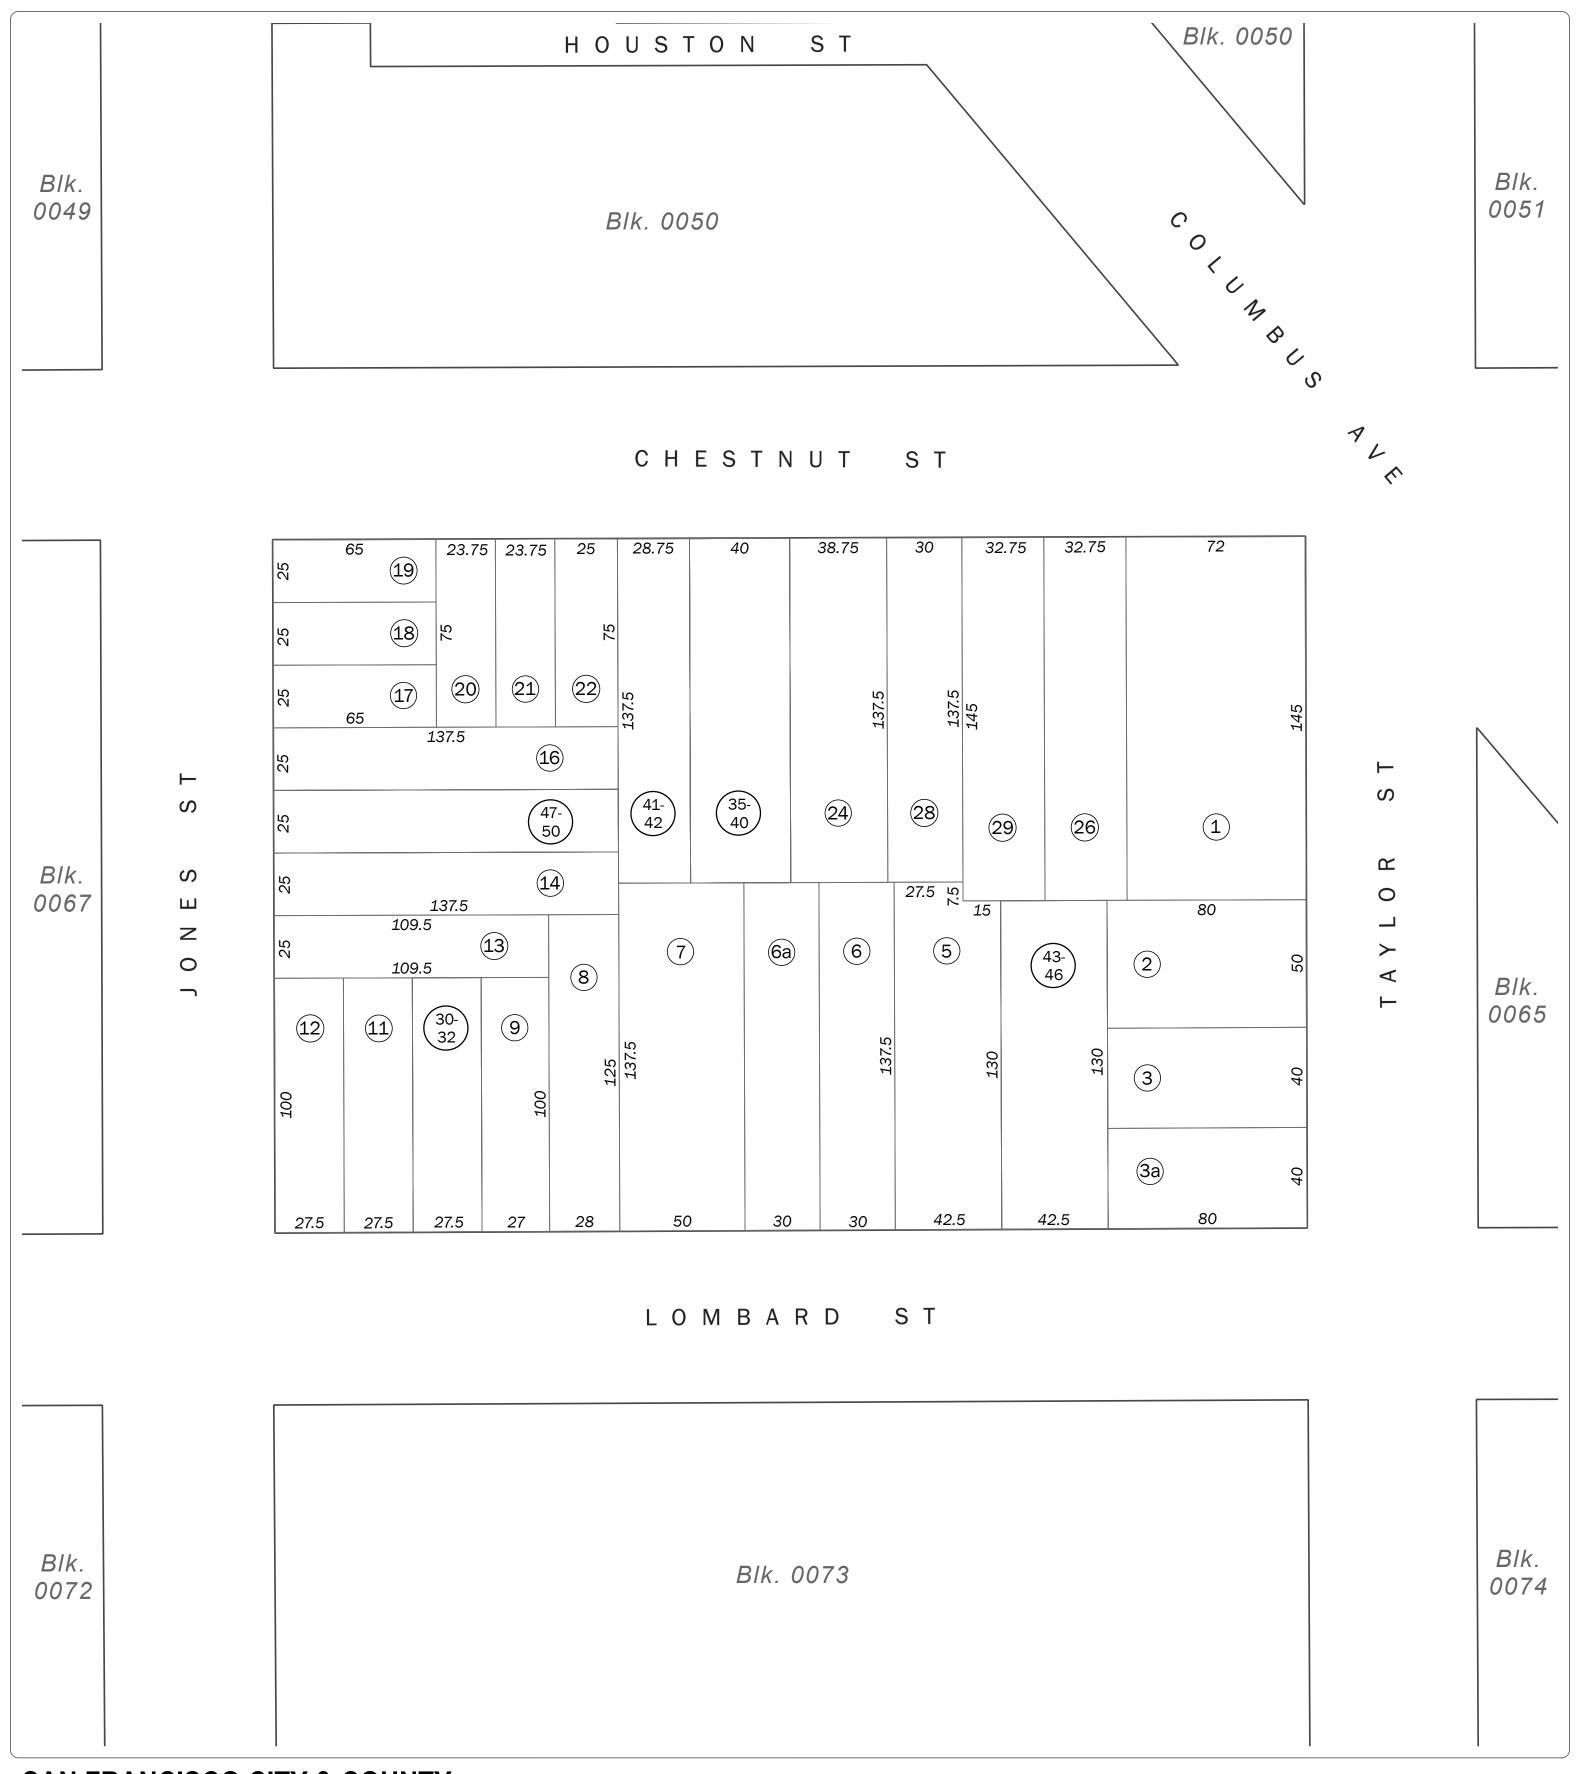

SAN FRANCISCO CITY & COUNTY ASSESSOR'S BLOCK MAP

DISCLAIMER: THIS MAP WAS PREPARED FOR ASSESSMENT PURPOSES ONLY. ASSESSOR'S PARCELS MAY NOT COMPLY WITH LOCAL LOT-SPLIT OR BUILDING SITE ORDINANCES.

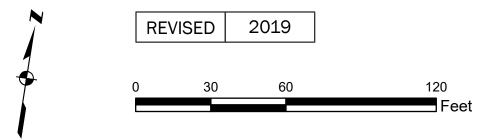

50 VARA BLK 206

Volume 1

Block 0066

SHEET 2 OF 2

Revision History

From Lot	Change	To Lot	Year
24A, 25	into	27	1959
27	into	28, 29	1961
23	into	33, 34	1993
23	into	33-34	1994
10	into	30-32	1995
34	into	35-40	1996
33	into	41-42	2001
4	into	43-46	2002
15	into	47-50	2019

SAN FRANCISCO CITY & COUNTY ASSESSOR'S BLOCK MAP