

SHEET 1 OF 2

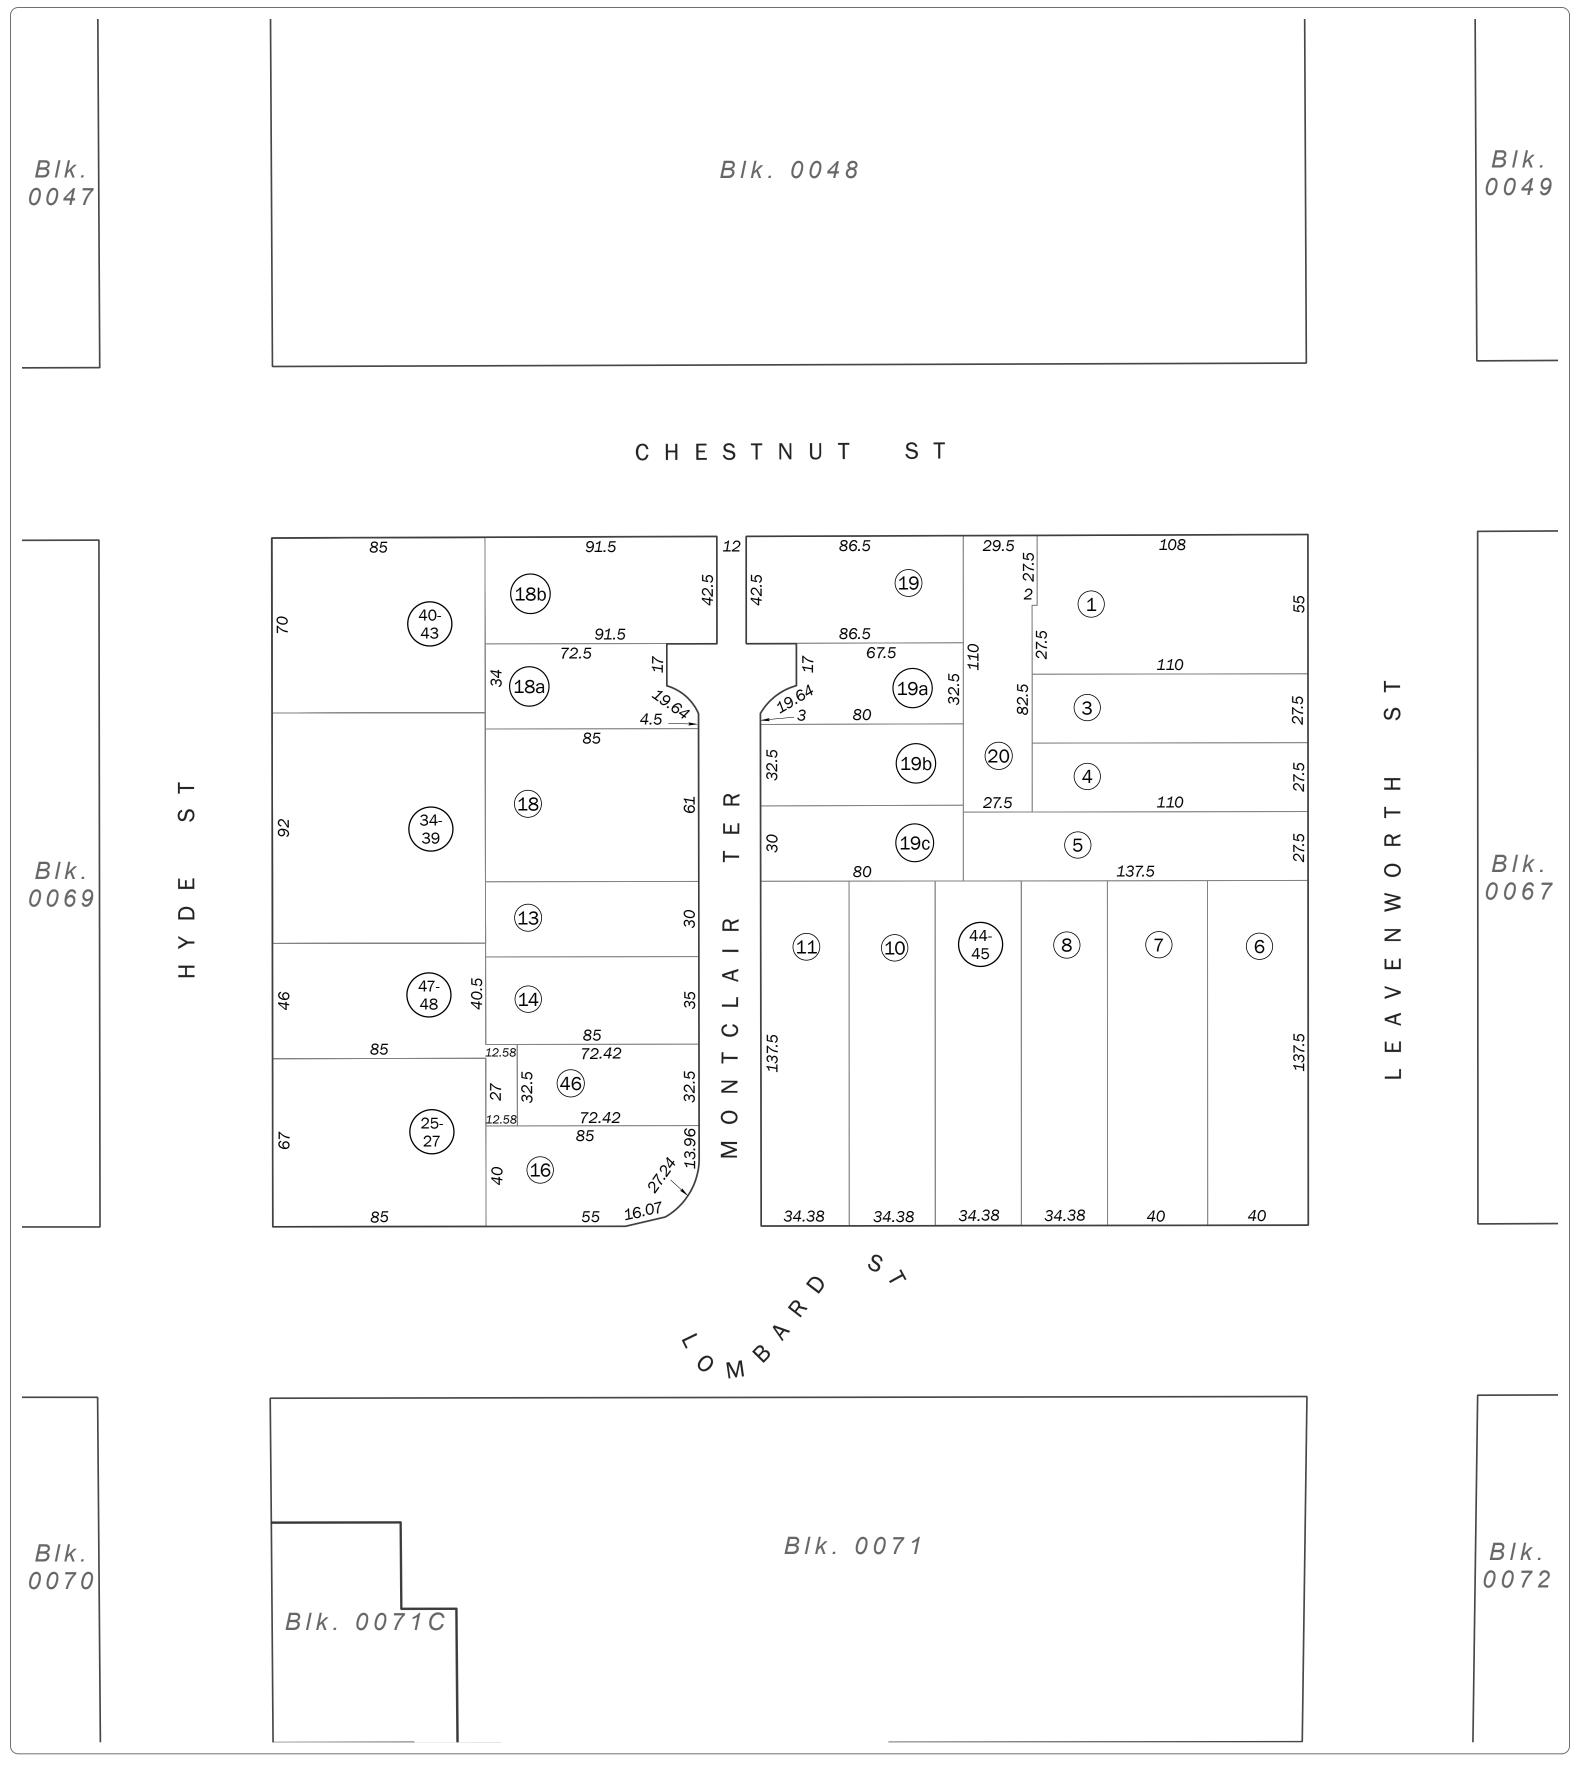

## SAN FRANCISCO CITY & COUNTY ASSESSOR'S BLOCK MAP

DISCLAIMER: THIS MAP WAS PREPARED FOR ASSESSMENT PURPOSES ONLY. ASSESSOR'S PARCELS MAY NOT COMPLY WITH LOCAL LOT-SPLIT OR BUILDING SITE ORDINANCES.

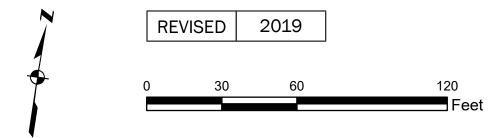

SHEET 2 OF 2

## Revision History

From Lot	Change	To Lot	Year
12	into	Street	1938
2	into	1	1943
15, 17	into	21, 22	1958
22	into	23, 24	1976
24	into	28-31	1977
28	into	32-33	1980
29-30	into	34-39	1980
31	into	40-43	1980
28	into	32-33	1987
31	into	40-43	1987
9	into	44-45	2000
21, 32, 33	into	46-48	2019