

SHEET 1 OF 2

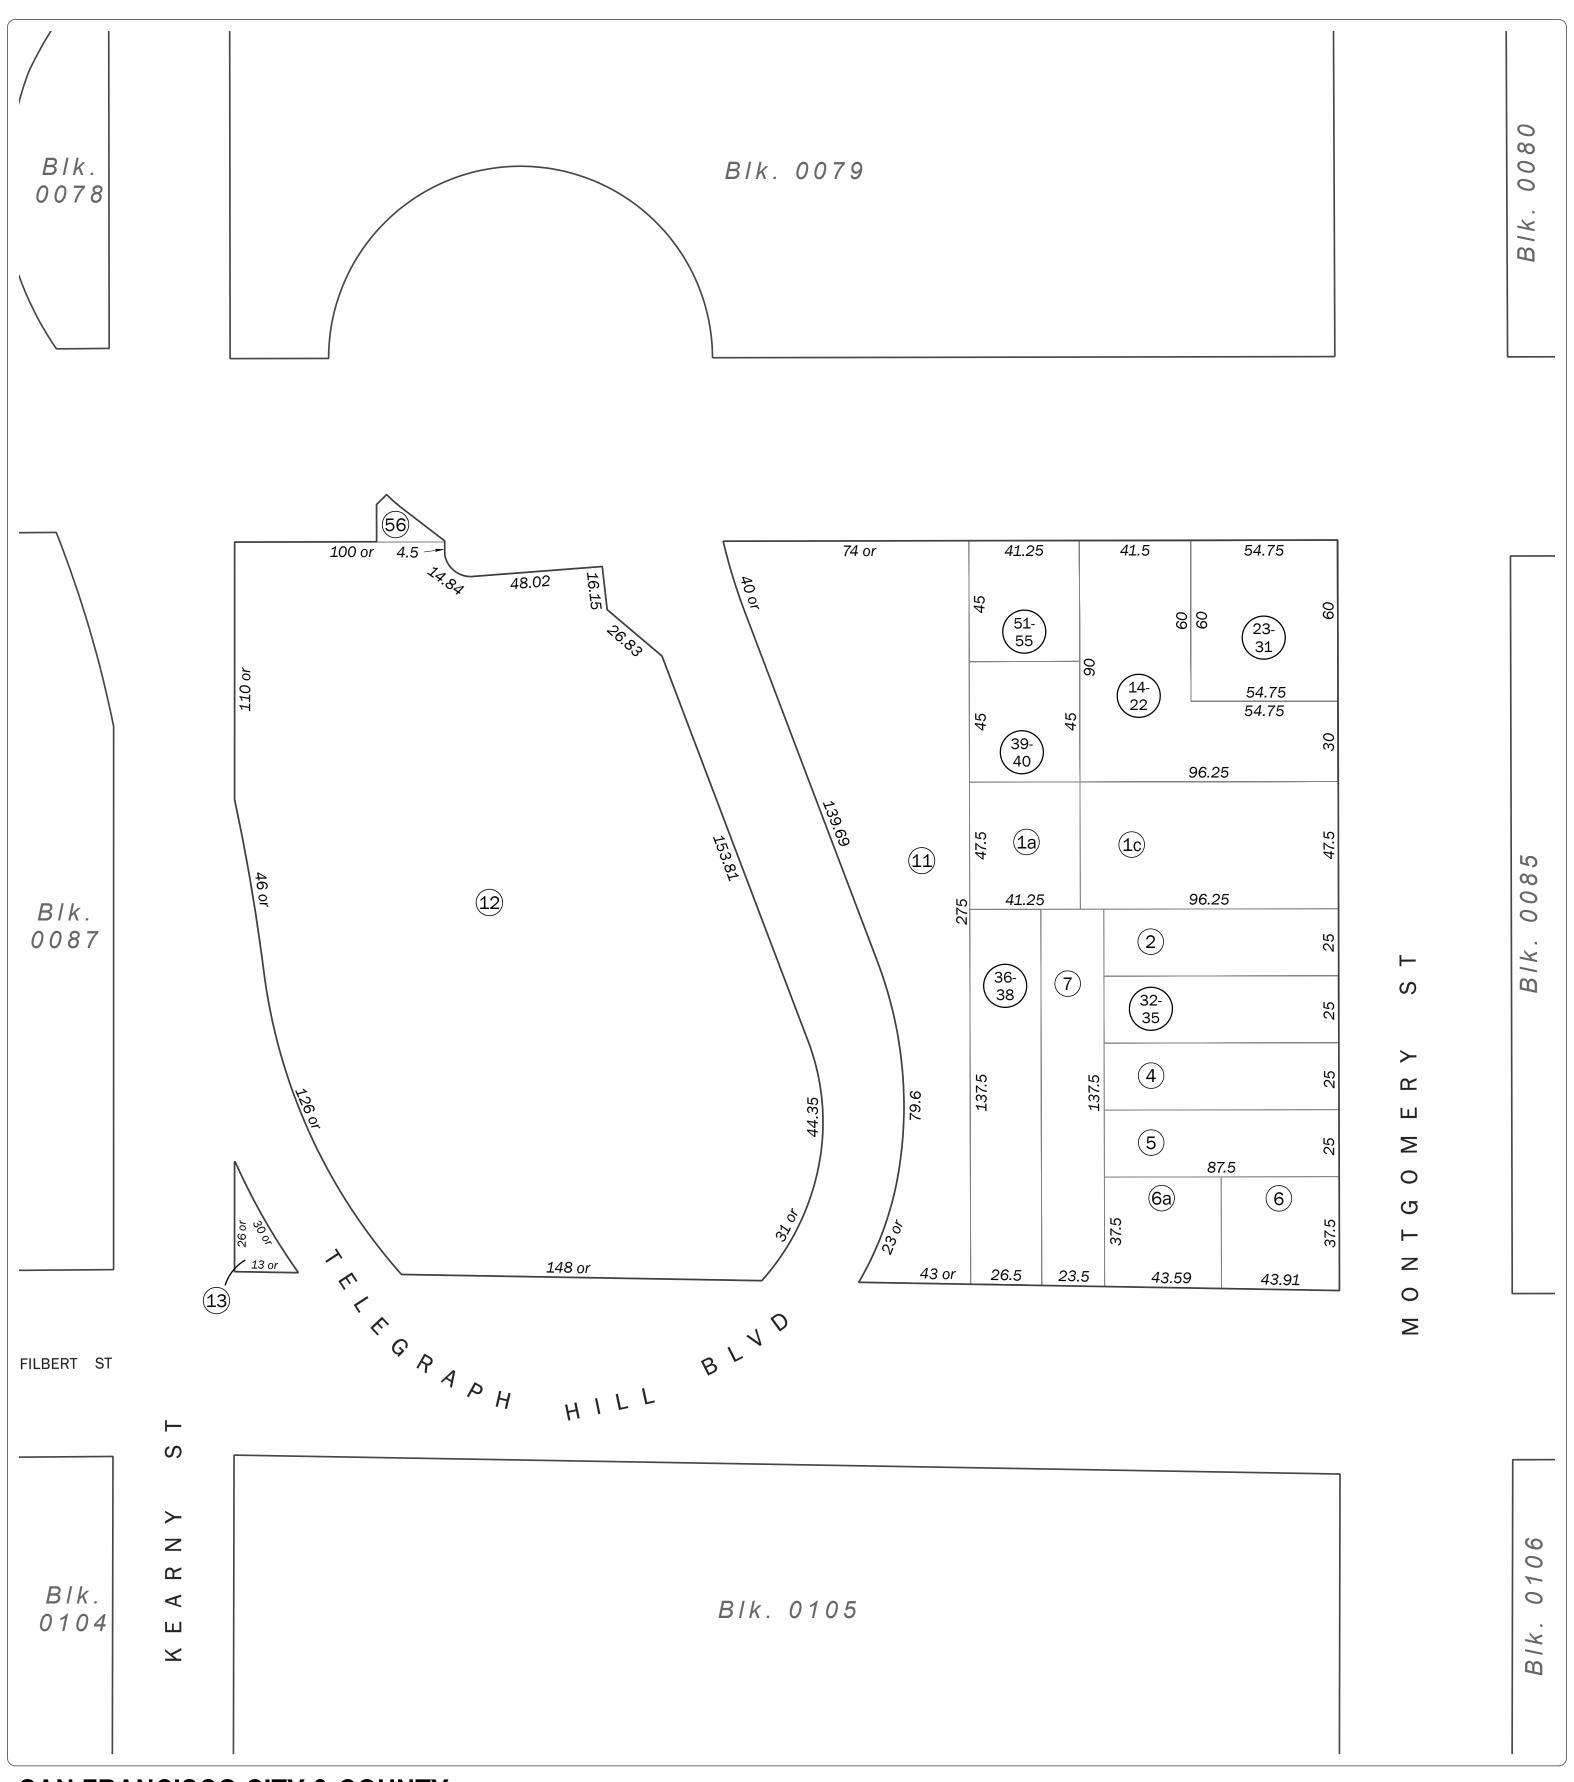

## SAN FRANCISCO CITY & COUNTY ASSESSOR'S BLOCK MAP

DISCLAIMER: THIS MAP WAS PREPARED FOR ASSESSMENT PURPOSES ONLY. ASSESSOR'S PARCELS MAY NOT COMPLY WITH LOCAL LOT-SPLIT OR BUILDING SITE ORDINANCES.

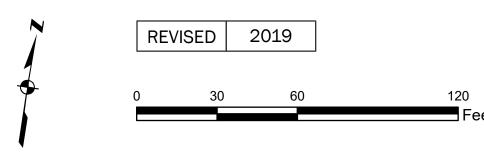

50 VARA BLK. 61

SHEET 2 OF 2

## Revision History

From Lot	Change	To Lot	Year
6B	into	6A	1954
9	into	11-13	1974
1B, 1F, 1G	into	14-22	1977
1, 1E	into	23-31	1978
3	into	32-35	1993
3	into	32-35	1994
8	into	36-38	1994
1D	into	39-40	2004
10	into	51-55	2013
Street	into	56	2019

## SAN FRANCISCO CITY & COUNTY ASSESSOR'S BLOCK MAP