

SHEET 1 OF 2

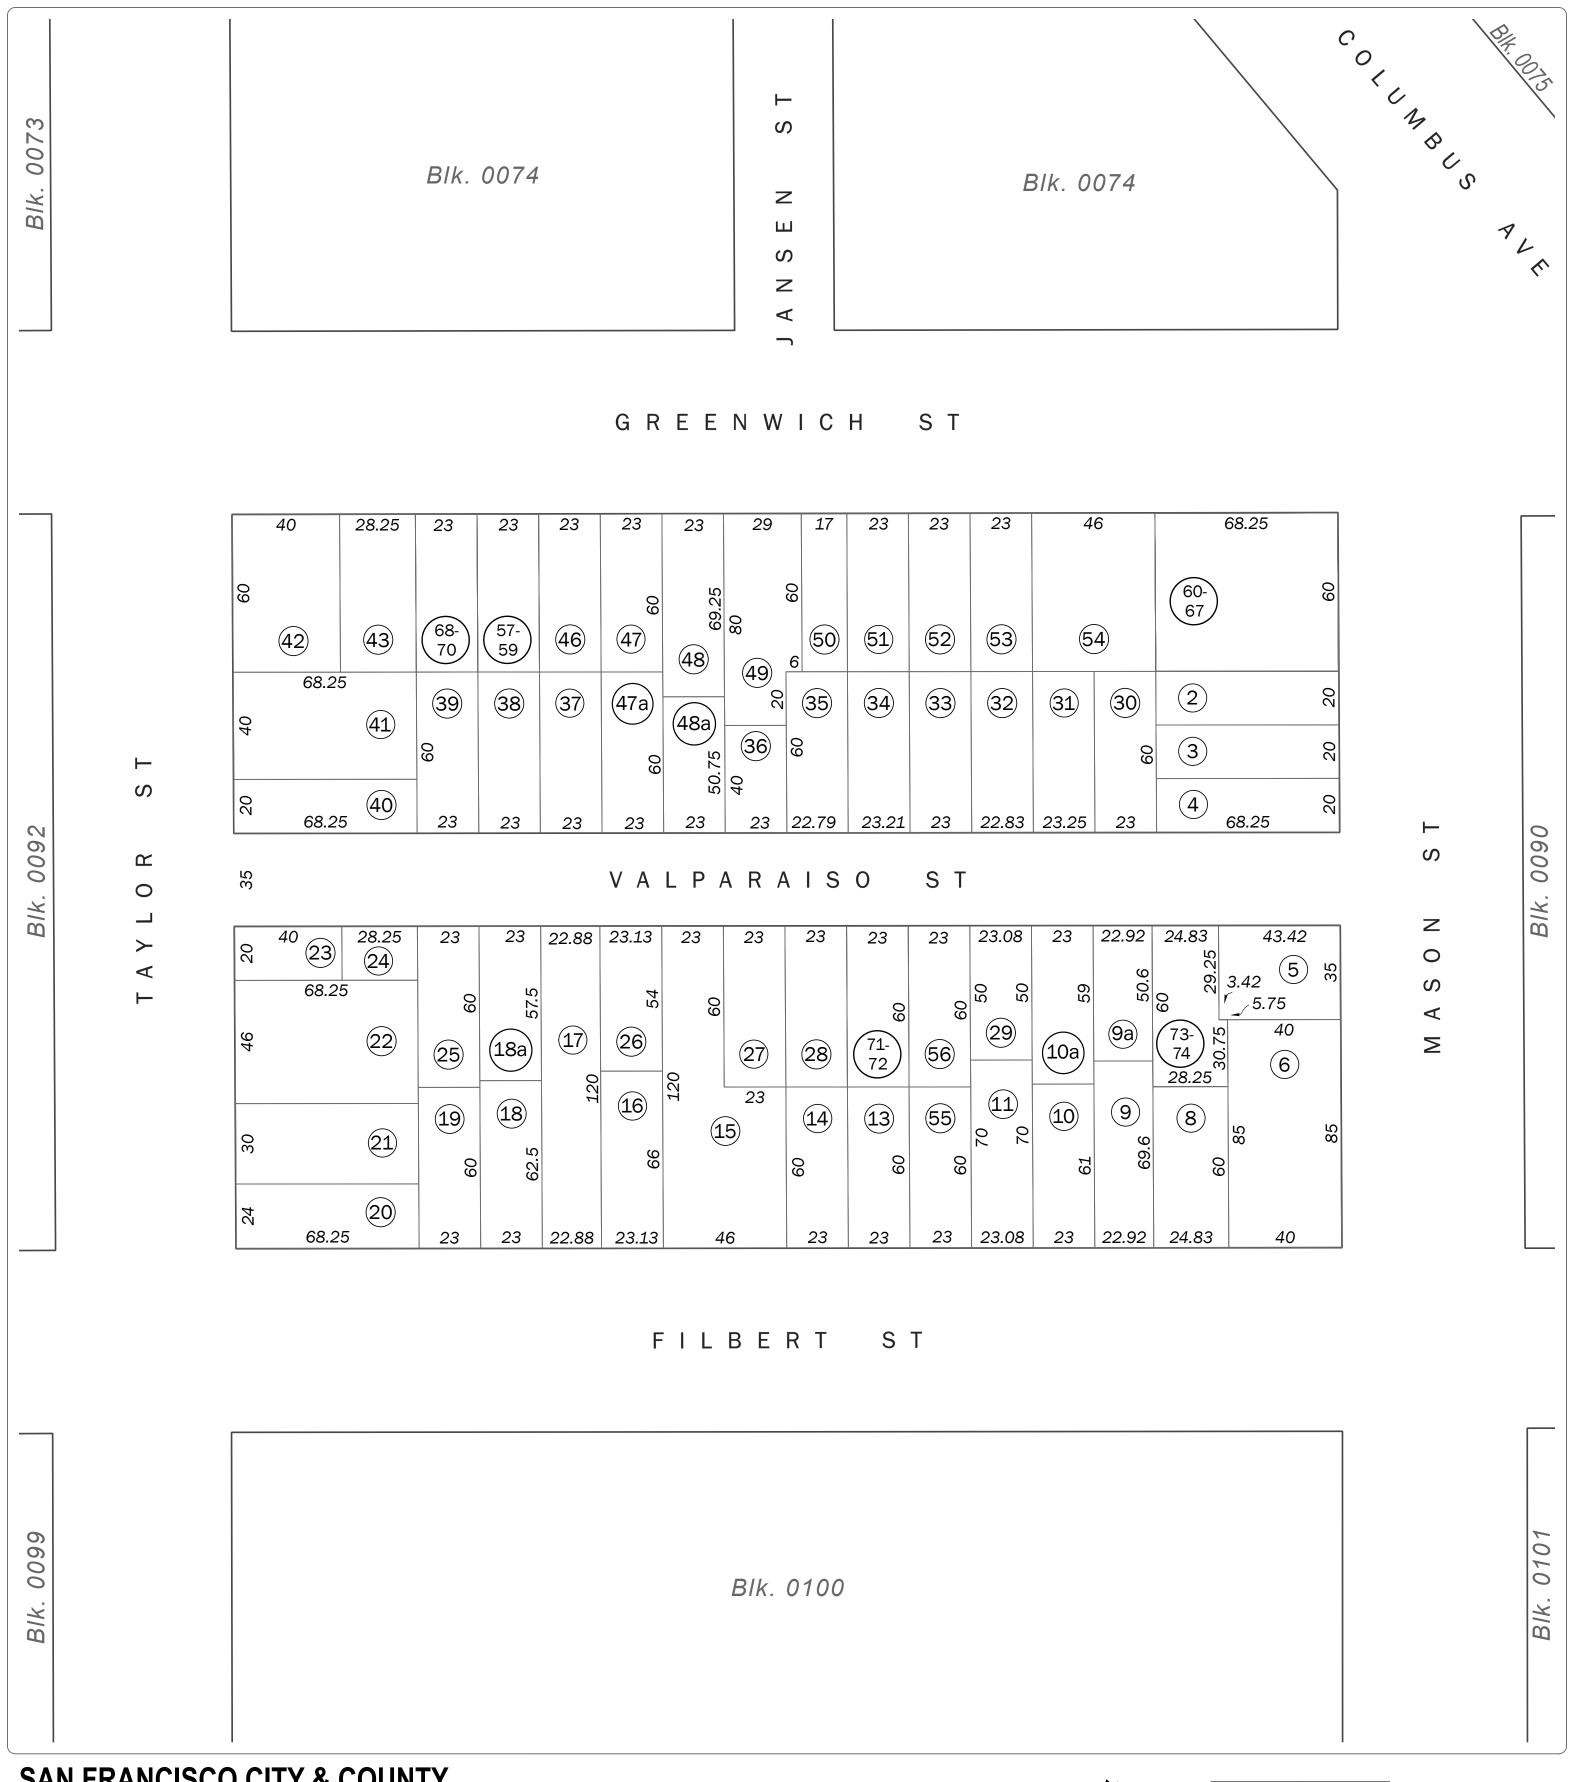

SAN FRANCISCO CITY & COUNTY ASSESSOR'S BLOCK MAP

DISCLAIMER: THIS MAP WAS PREPARED FOR ASSESSMENT PURPOSES ONLY. ASSESSOR'S PARCELS MAY NOT COMPLY WITH LOCAL LOT-SPLIT OR BUILDING SITE ORDINANCES.

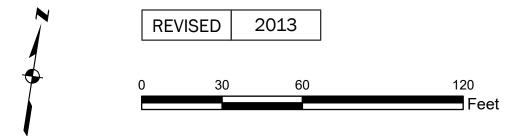

50 VARA BLK 180

Volume 1

Block 0091

SHEET 2 OF 2

Revision History

From Lot	Change	To Lot	Year
7	into	6	1943
45	into	57-59	1996
1	into	60-67	2004
44	into	68-70	2006
13A	into	71-72	2009
5A	into	73-74	2013

SAN FRANCISCO CITY & COUNTY ASSESSOR'S BLOCK MAP