

SHEET 1 OF 2

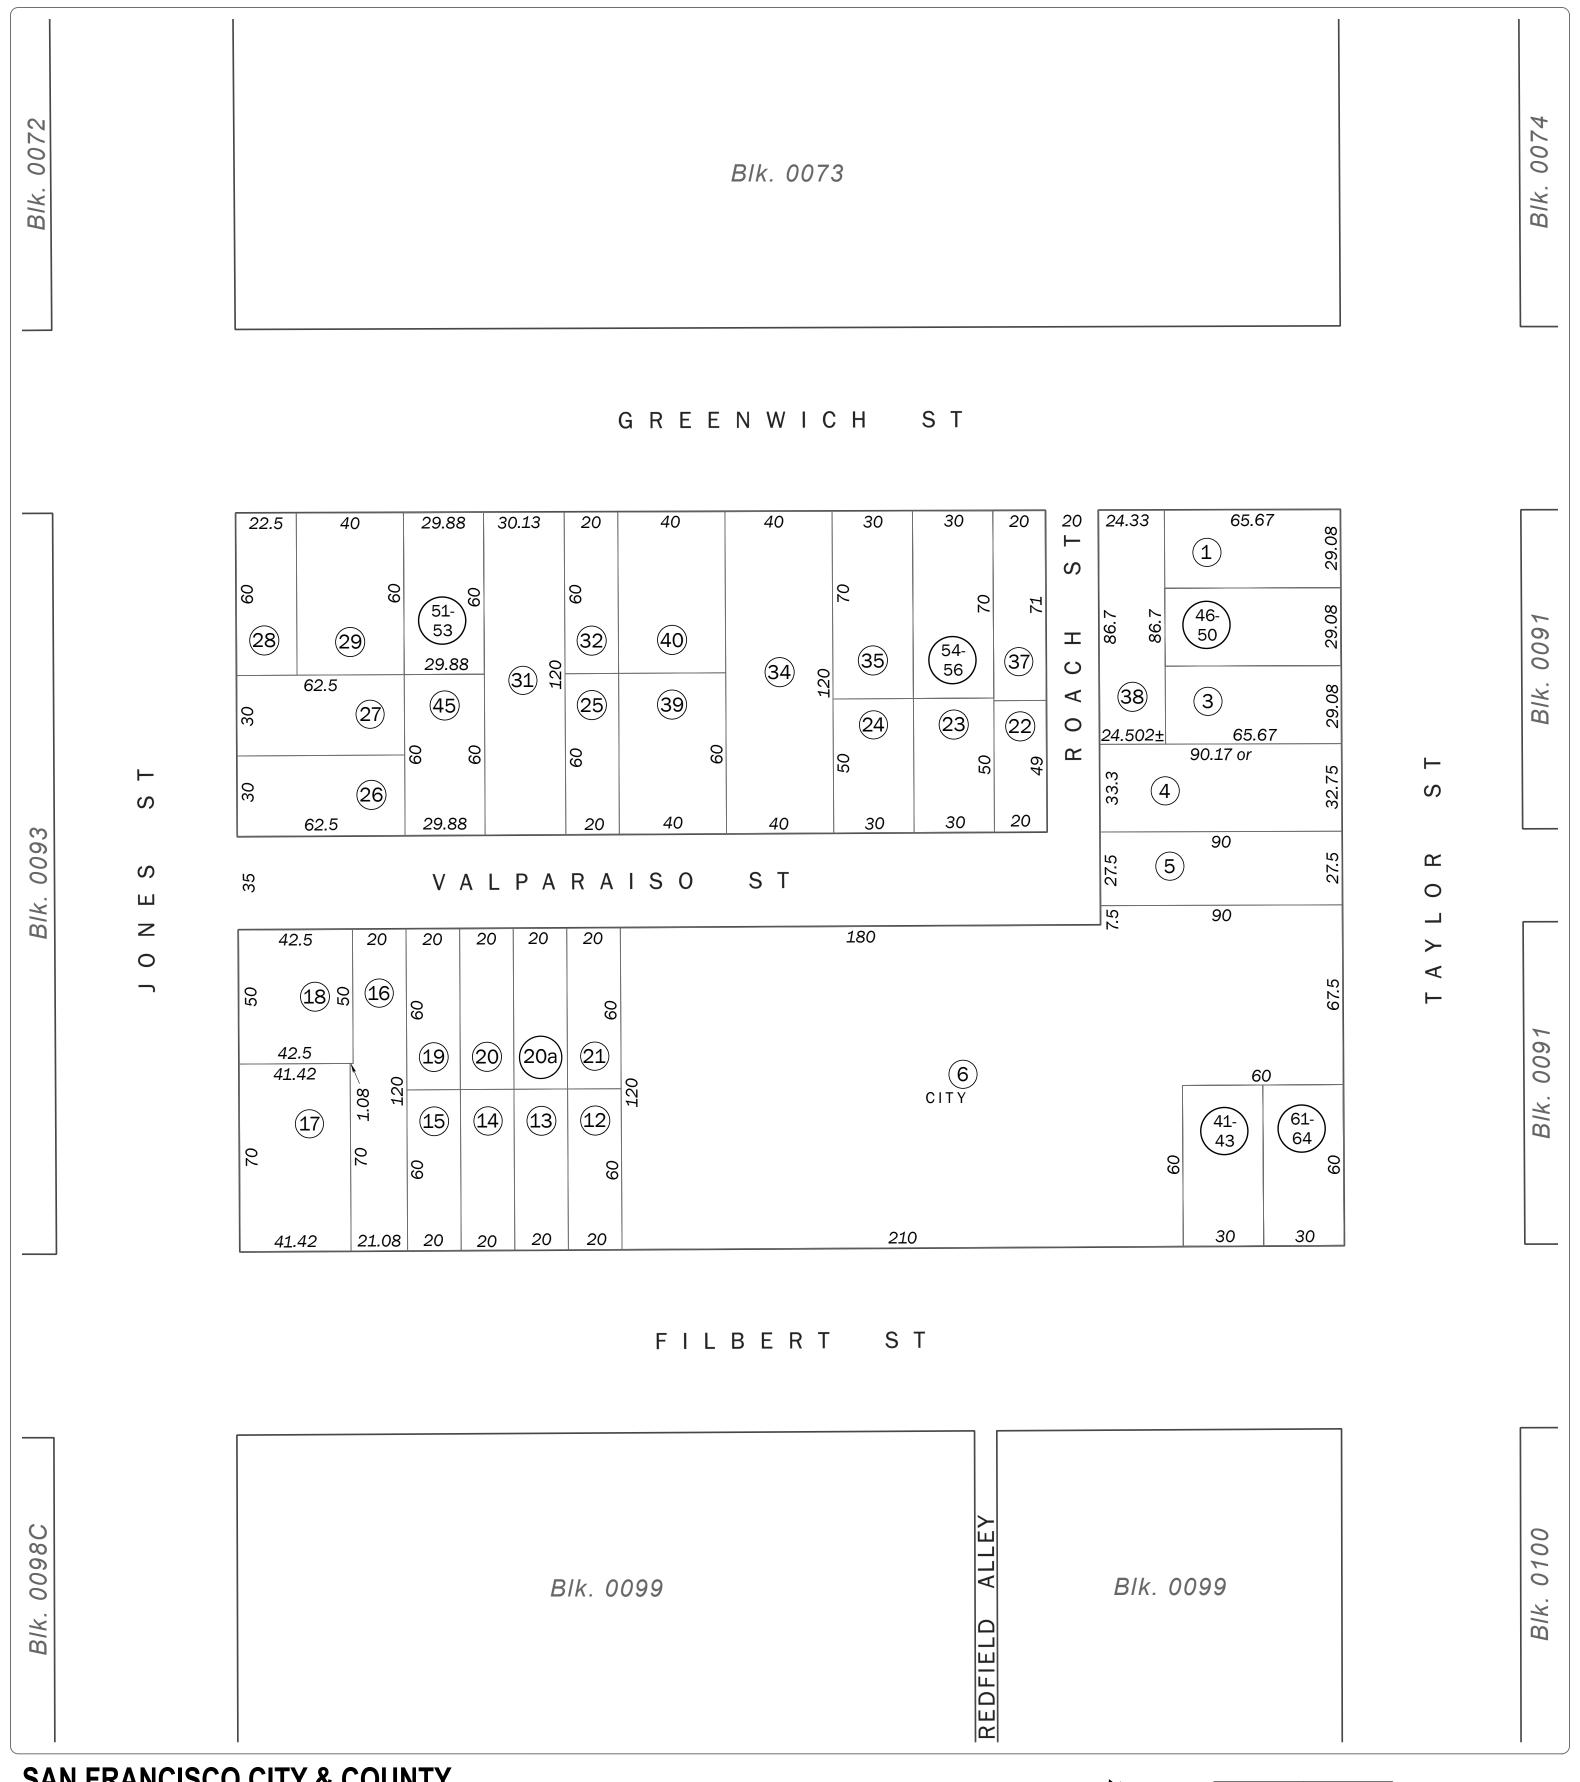

SAN FRANCISCO CITY & COUNTY ASSESSOR'S BLOCK MAP

DISCLAIMER: THIS MAP WAS PREPARED FOR ASSESSMENT PURPOSES ONLY. ASSESSOR'S PARCELS MAY NOT COMPLY WITH LOCAL LOT-SPLIT OR BUILDING SITE ORDINANCES.

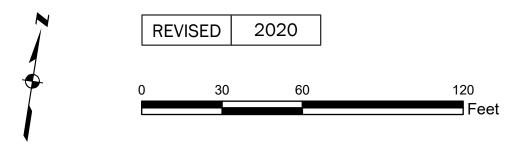

SHEET 2 OF 2

Revision History

From Lot	Change	To Lot	Year
10	into	11	1933
9	into	6	1933
11	into	6	1955
33	into	39-40	1961
8	into	41-43	1983
30	into	44-45	2001
2	into	46-50	2004
36	into	54-56	2005
44	into	51-53	2009
7	into	61-64	2020

SAN FRANCISCO CITY & COUNTY ASSESSOR'S BLOCK MAP