

SHEET 1 OF 2

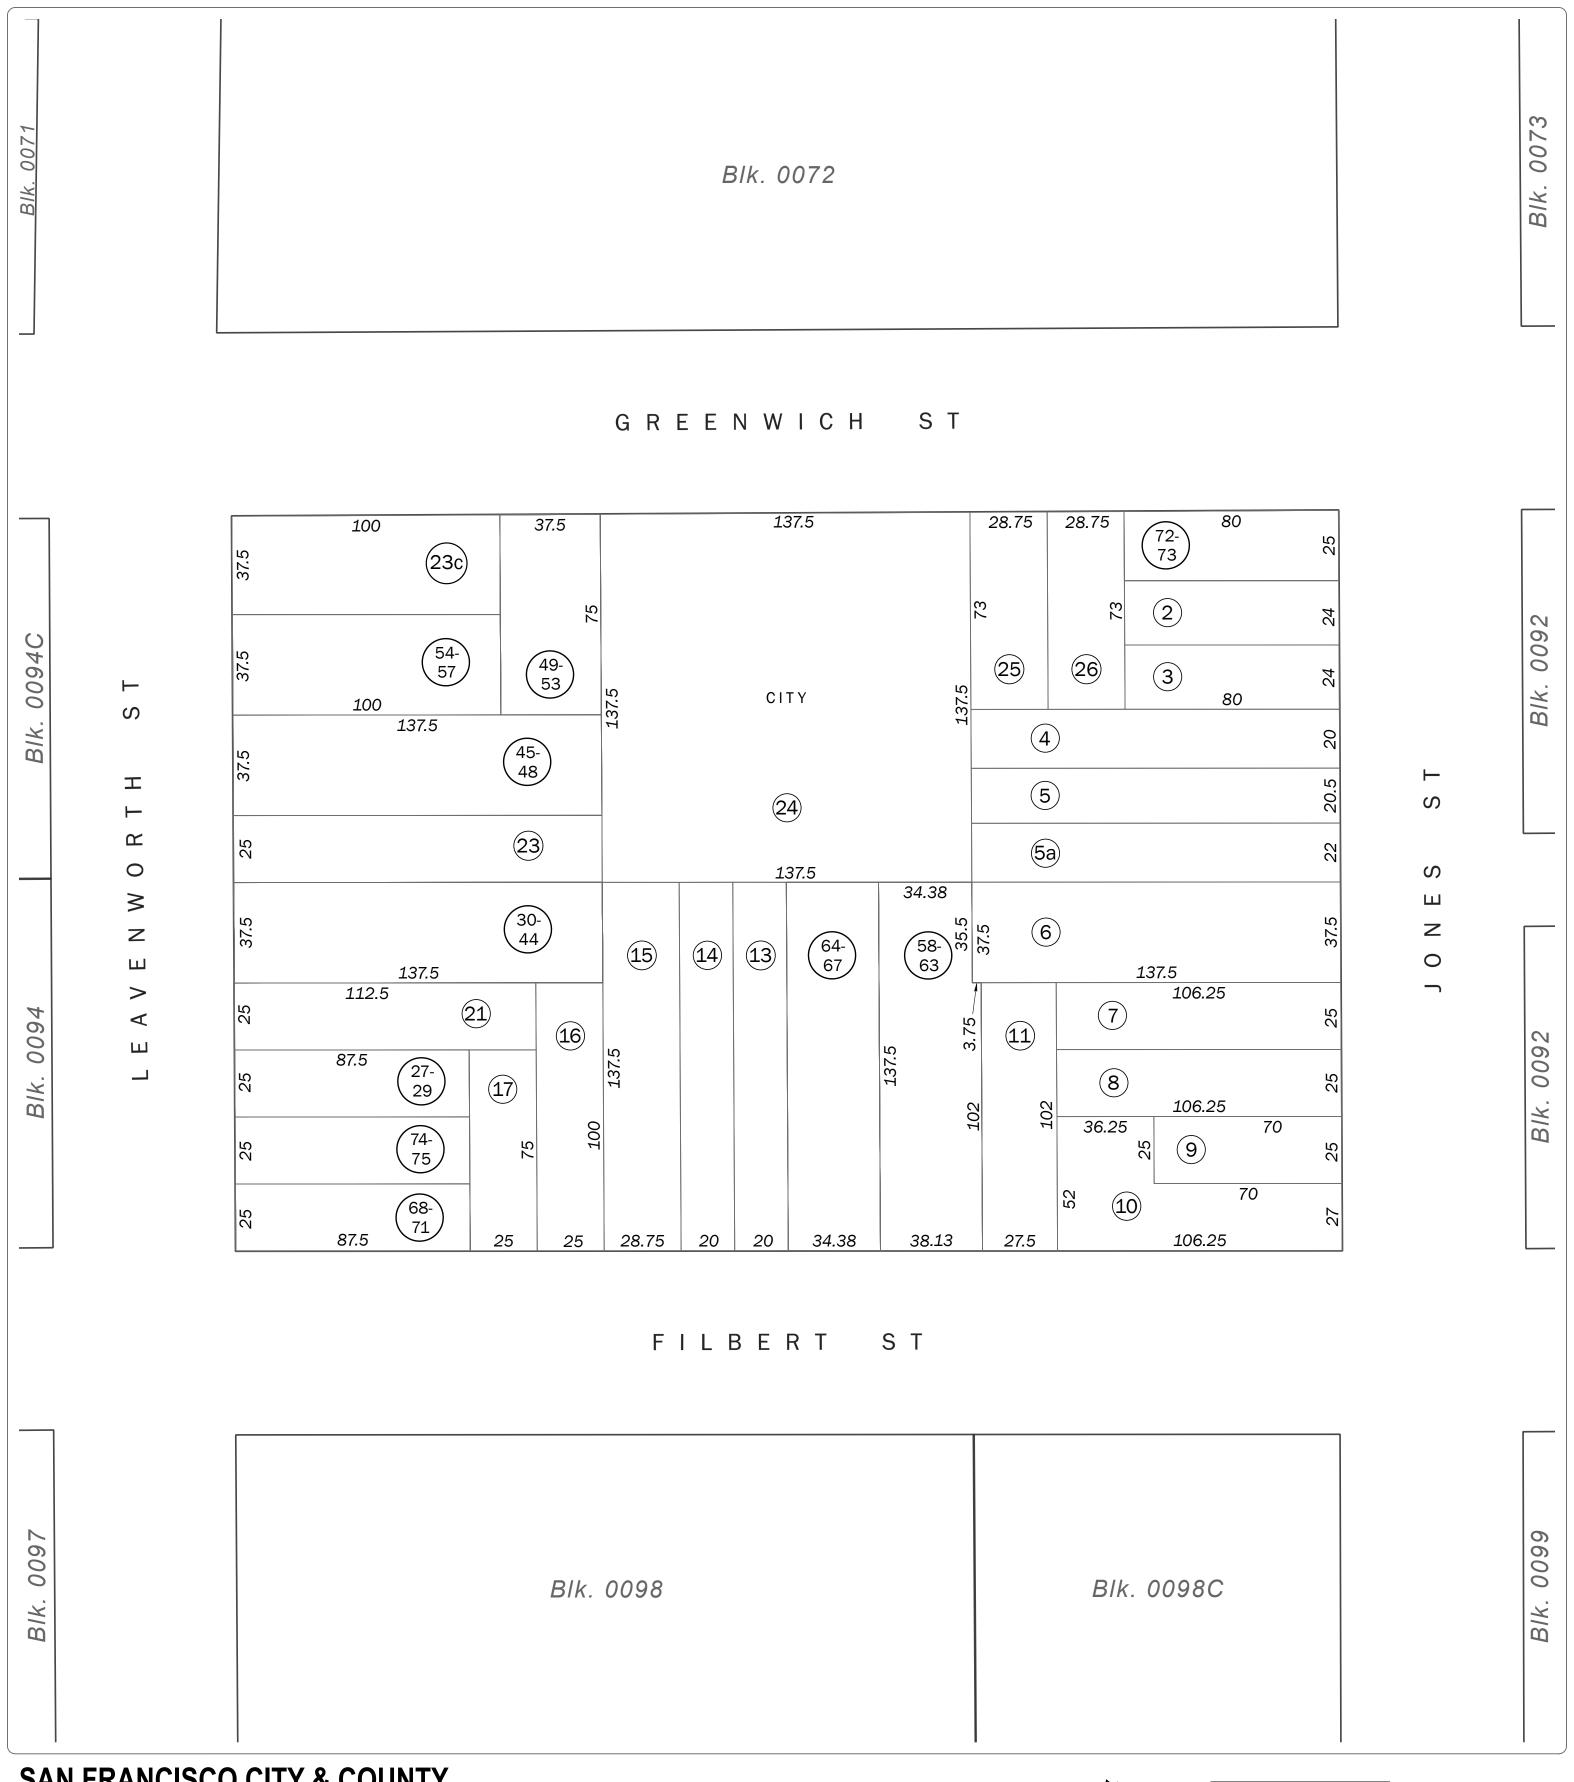

## SAN FRANCISCO CITY & COUNTY ASSESSOR'S BLOCK MAP

DISCLAIMER: THIS MAP WAS PREPARED FOR ASSESSMENT PURPOSES ONLY. ASSESSOR'S PARCELS MAY NOT COMPLY WITH LOCAL LOT-SPLIT OR BUILDING SITE ORDINANCES.

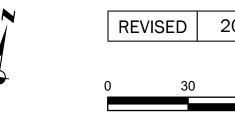



SHEET 2 OF 2

## Revision History

From Lot	Change	To Lot	Year
11A	into	11, 11B	1926
23E	into	23A	1952
20	into	27-29	1976
22	into	30-44	1980
23A	into	45-48	1982
23D	into	49-53	1983
23B	into	54-57	1985
11B	into	58-61	1991
61	into	62-63	2003
12	into	64-67	2007
1	into	72-73	2010
18	into	68-71	2010
19	into	74-75	2025

## SAN FRANCISCO CITY & COUNTY ASSESSOR'S BLOCK MAP