

SHEET 1 OF 2

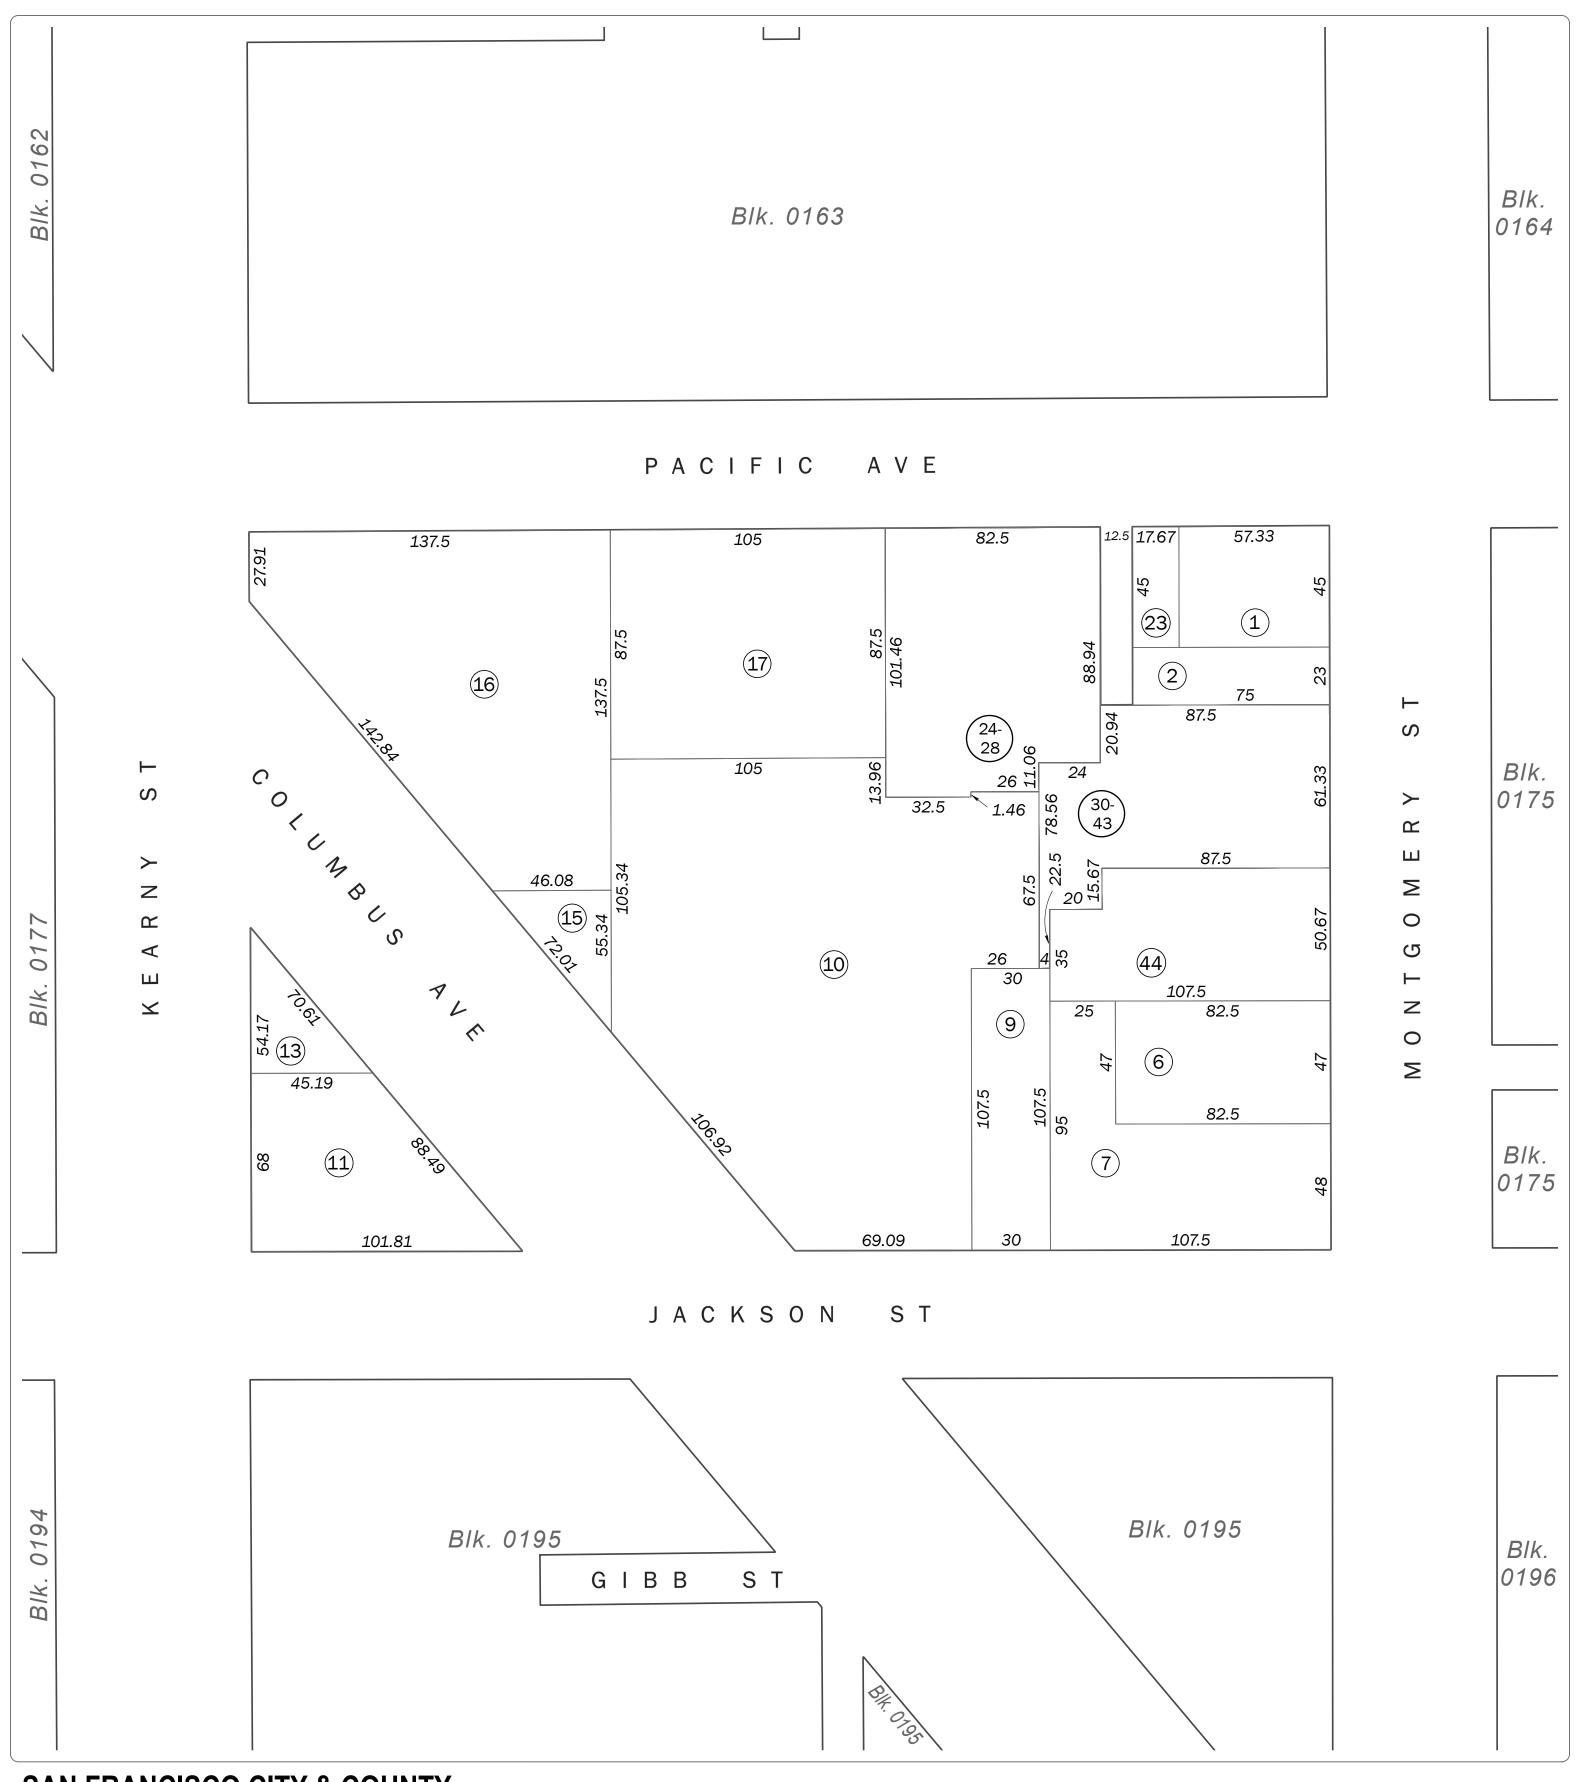

SAN FRANCISCO CITY & COUNTY ASSESSOR'S BLOCK MAP

DISCLAIMER: THIS MAP WAS PREPARED FOR ASSESSMENT PURPOSES ONLY. ASSESSOR'S PARCELS MAY NOT COMPLY WITH LOCAL LOT-SPLIT OR BUILDING SITE ORDINANCES.

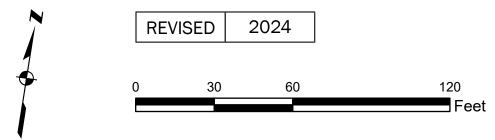

50 VARA BLK. 76

SHEET 2 OF 2

Revision History

From Lot	Change	To Lot	Year
12	into	11	1943
22	into	21	1943
21	into	3A, 3B	1945
14	into	13	1951
8	into	7	1951
3B	into	4	1956
3, 3A	into	29	2004
100	into	24-28	2005
29	into	30-43	2008
4, 5	into	44	2024

SAN FRANCISCO CITY & COUNTY ASSESSOR'S BLOCK MAP