

SHEET 1 OF 2

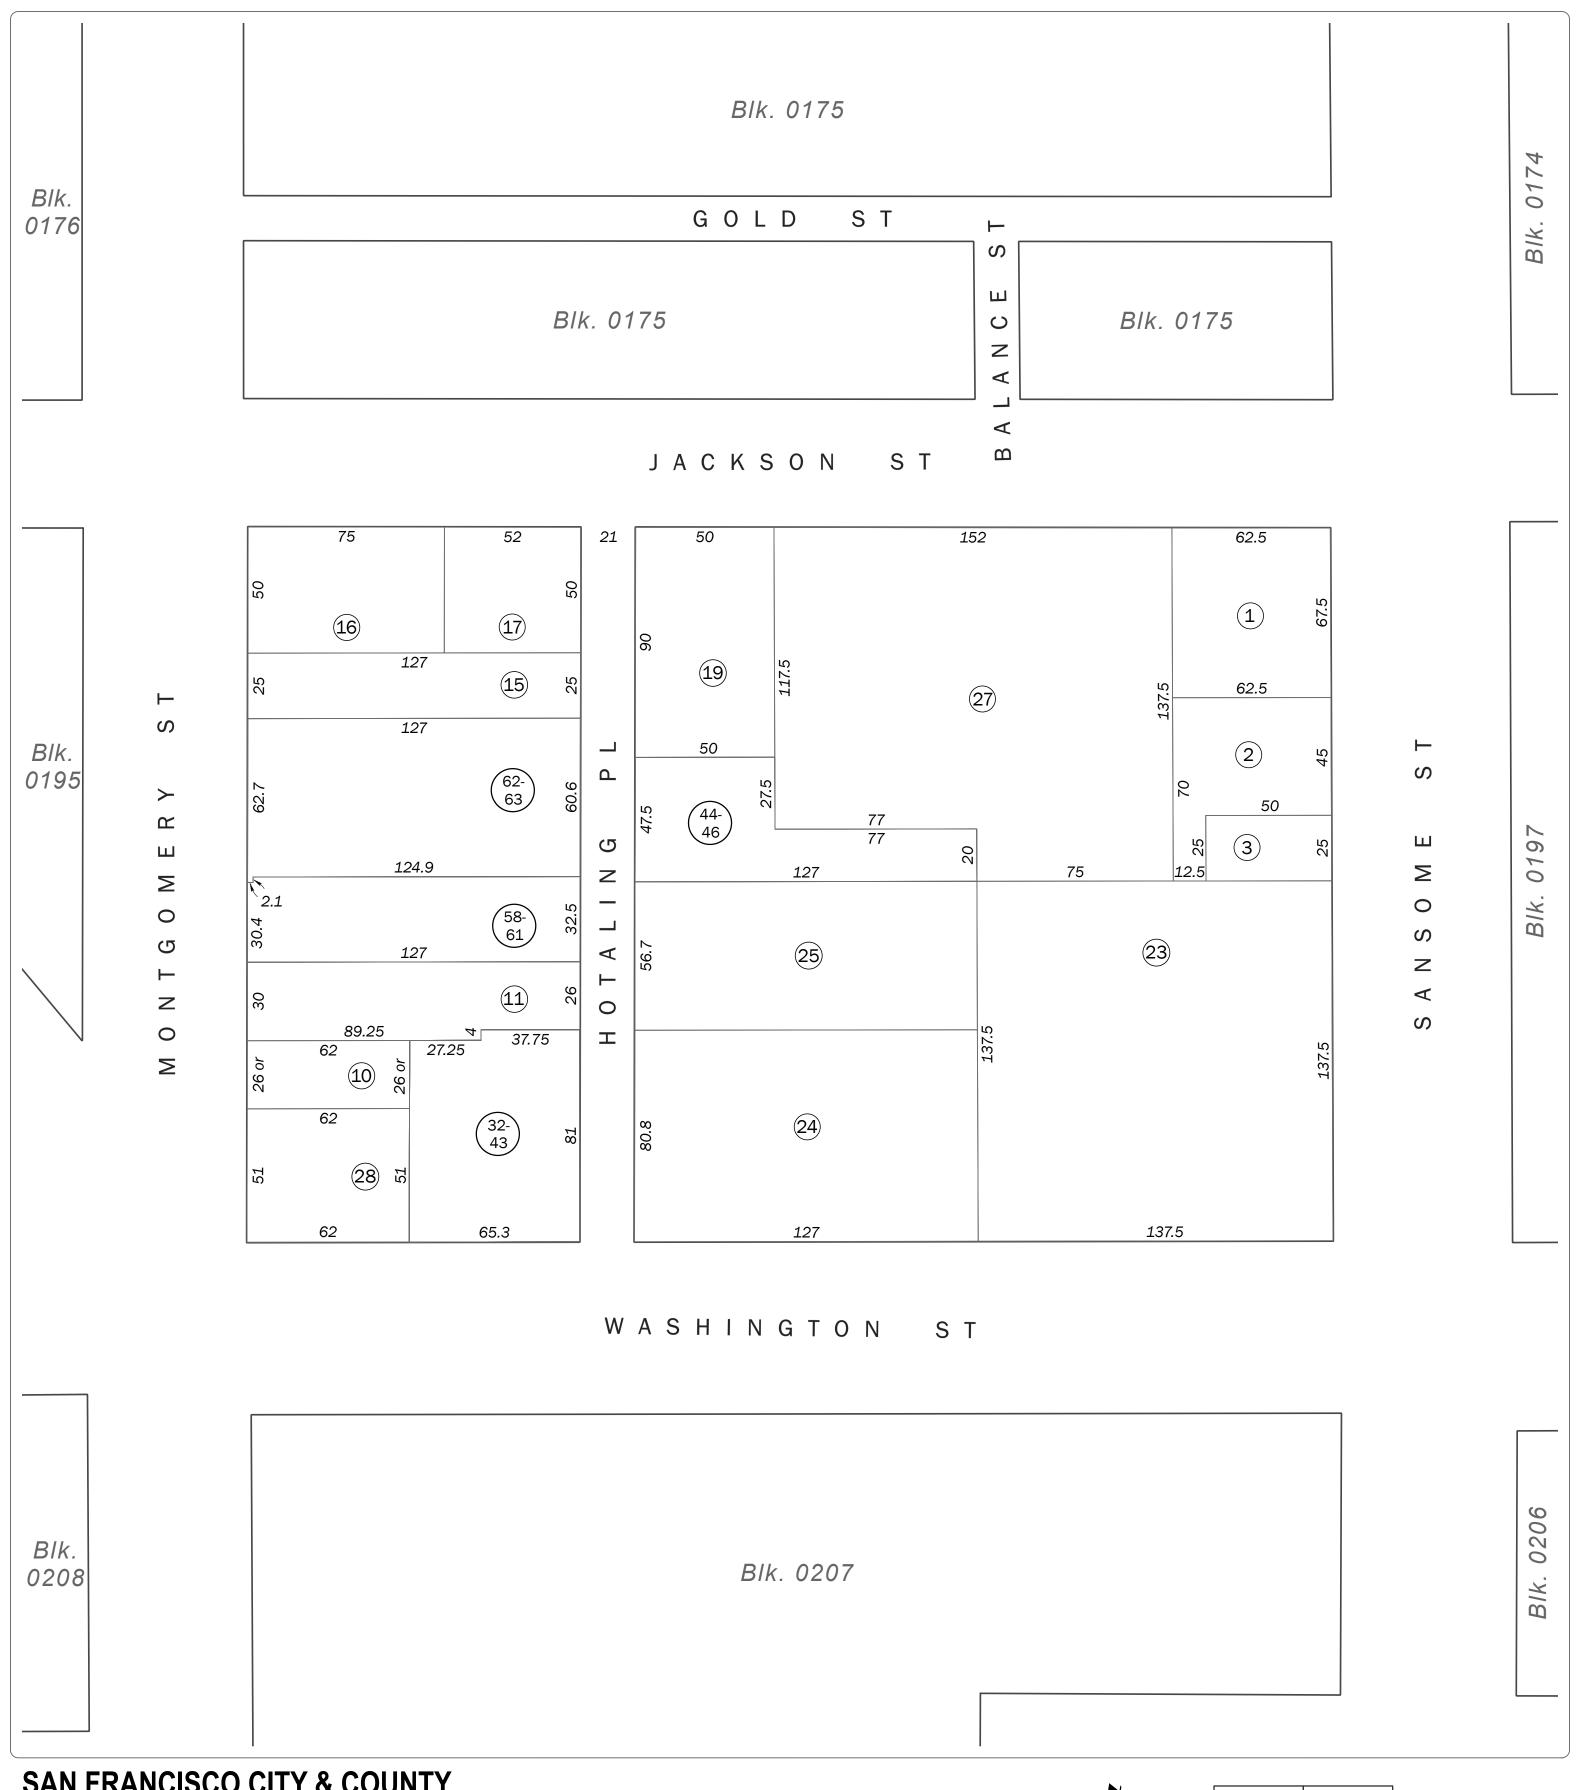

SAN FRANCISCO CITY & COUNTY ASSESSOR'S BLOCK MAP

DISCLAIMER: THIS MAP WAS PREPARED FOR ASSESSMENT PURPOSES ONLY. ASSESSOR'S PARCELS MAY NOT COMPLY WITH LOCAL LOT-SPLIT OR BUILDING SITE ORDINANCES.

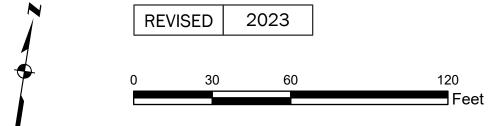

SHEET 2 OF 2

Revision History

From Lot	Change	To Lot	Year
5	into	4	1943
9	into	8	1946
4, 6	into	23	1982
7	into	24, 25	1991
13, 14	into	26	1992
20-22	into	27	2002
8	into	28-29	2007
12, 26	into	30-31	2008
18	into	44-46	2010
29	into	32-43	2010
30-31	into	56-57	2017
57	into	58-61	2019
56	into	62-63	2023