

SHEET 1 OF 2

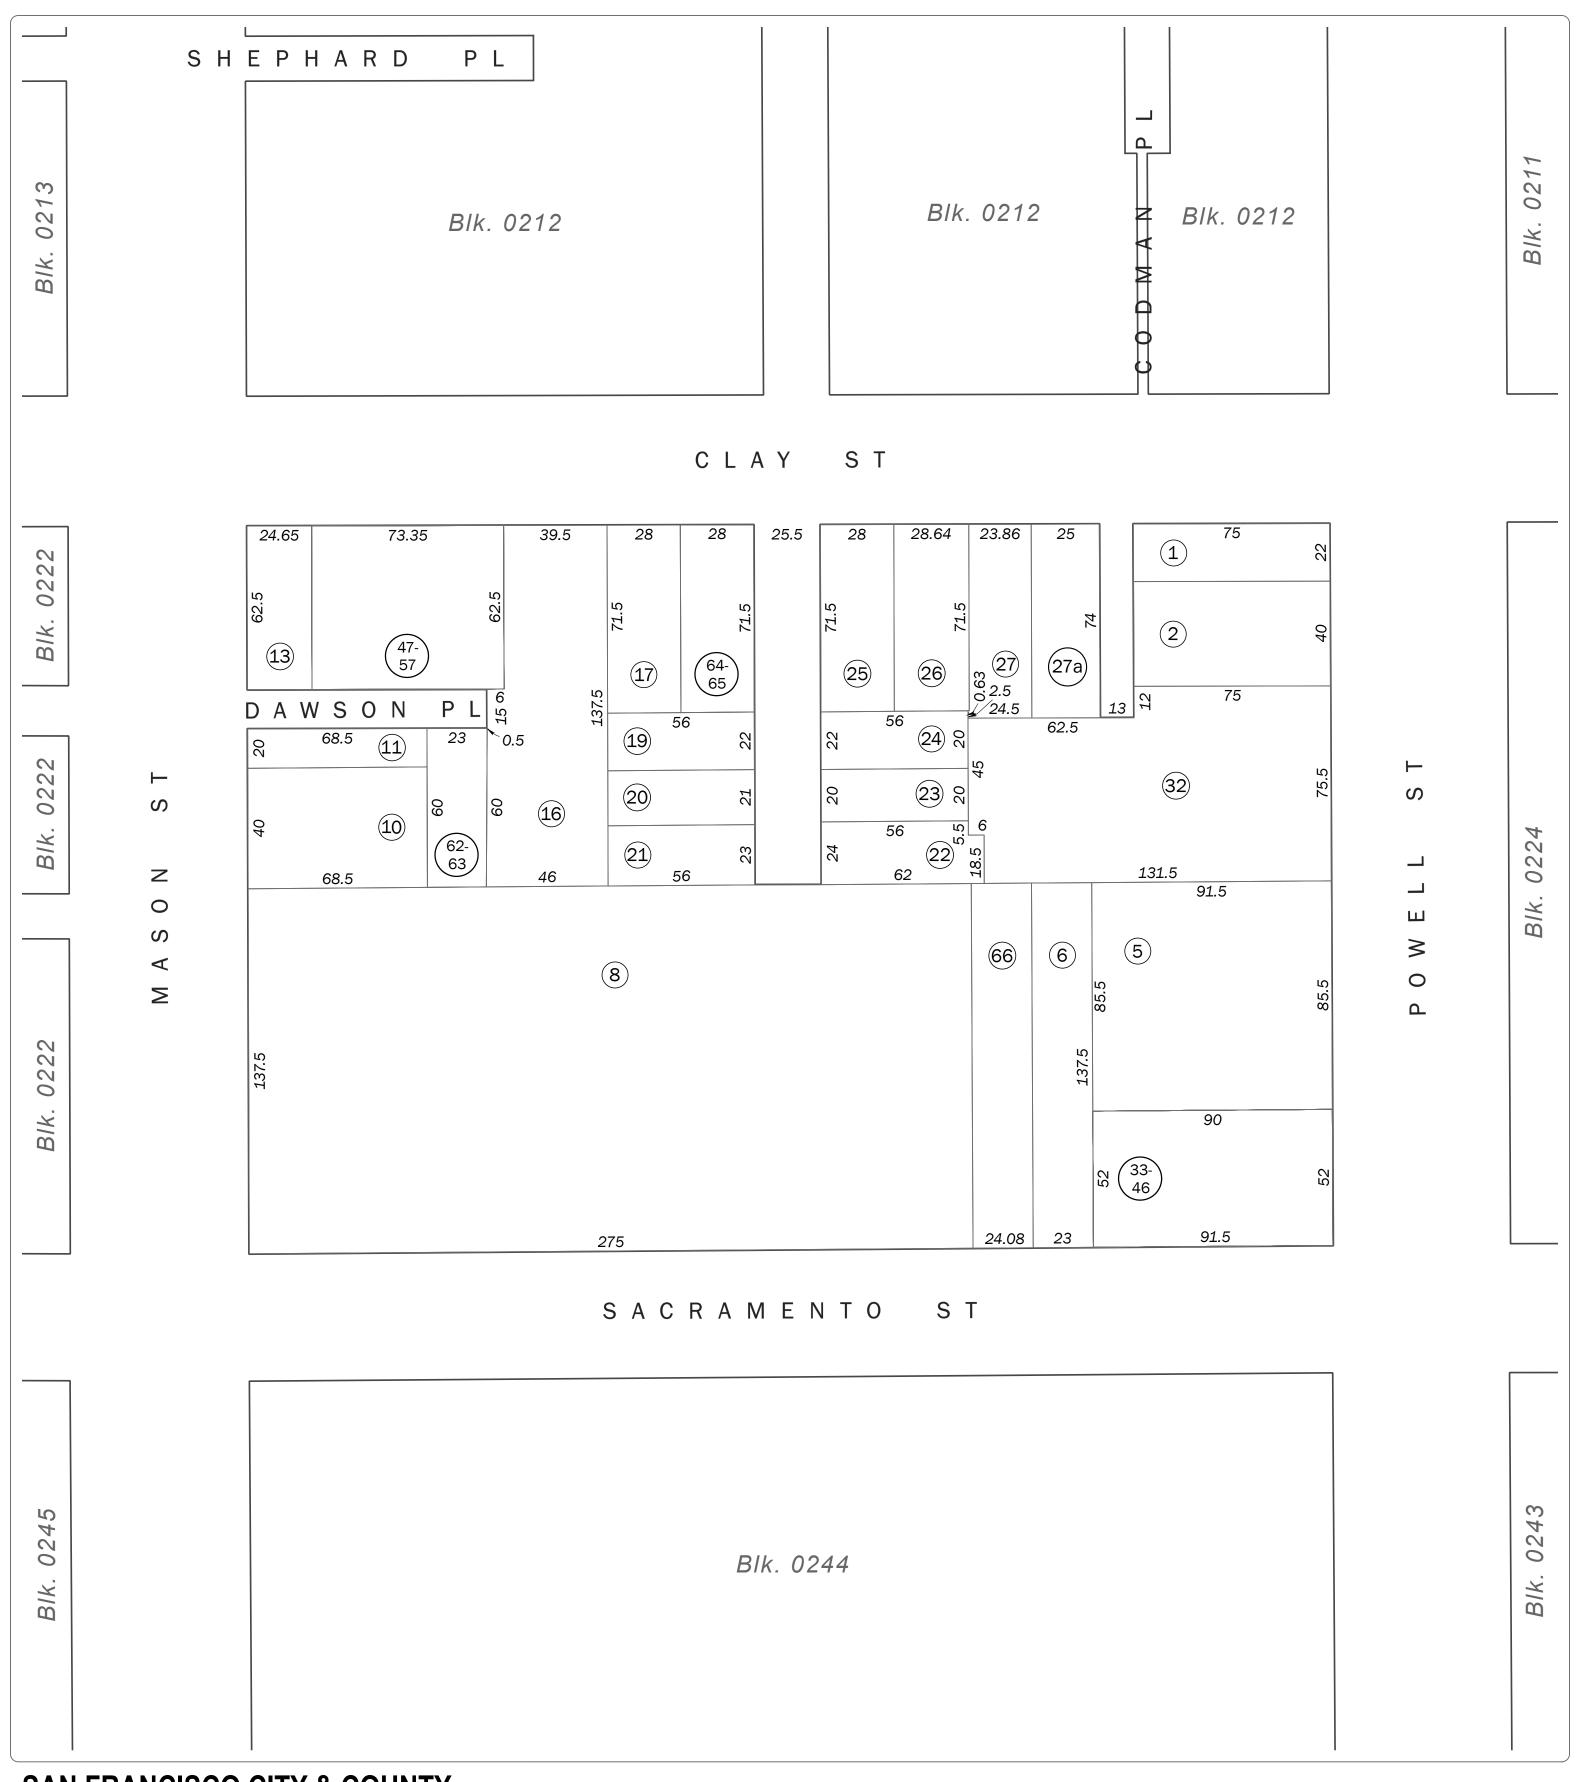

SAN FRANCISCO CITY & COUNTY ASSESSOR'S BLOCK MAP

DISCLAIMER: THIS MAP WAS PREPARED FOR ASSESSMENT PURPOSES ONLY. ASSESSOR'S PARCELS MAY NOT COMPLY WITH LOCAL LOT-SPLIT OR BUILDING SITE ORDINANCES.

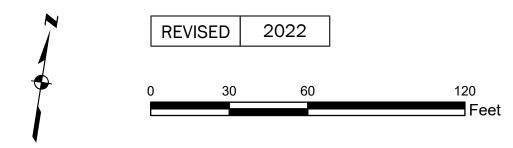

SHEET 2 OF 2

Revision History

From Lot	Change	To Lot	Year
15	into	14	1943
27	into	26	1943
4, 29-31	into	3	1943
9	into	8	1943
3, 22, 23	into	3, 22, 23	1959
3, 28, Ptn Freeman	into	32	1961
Court			
5A	into	33-46	1990
12	into	62-63	2002
14	into	47-57	2004
18	into	64-65	2007
7	into	66	2022