

SHEET 1 OF 2

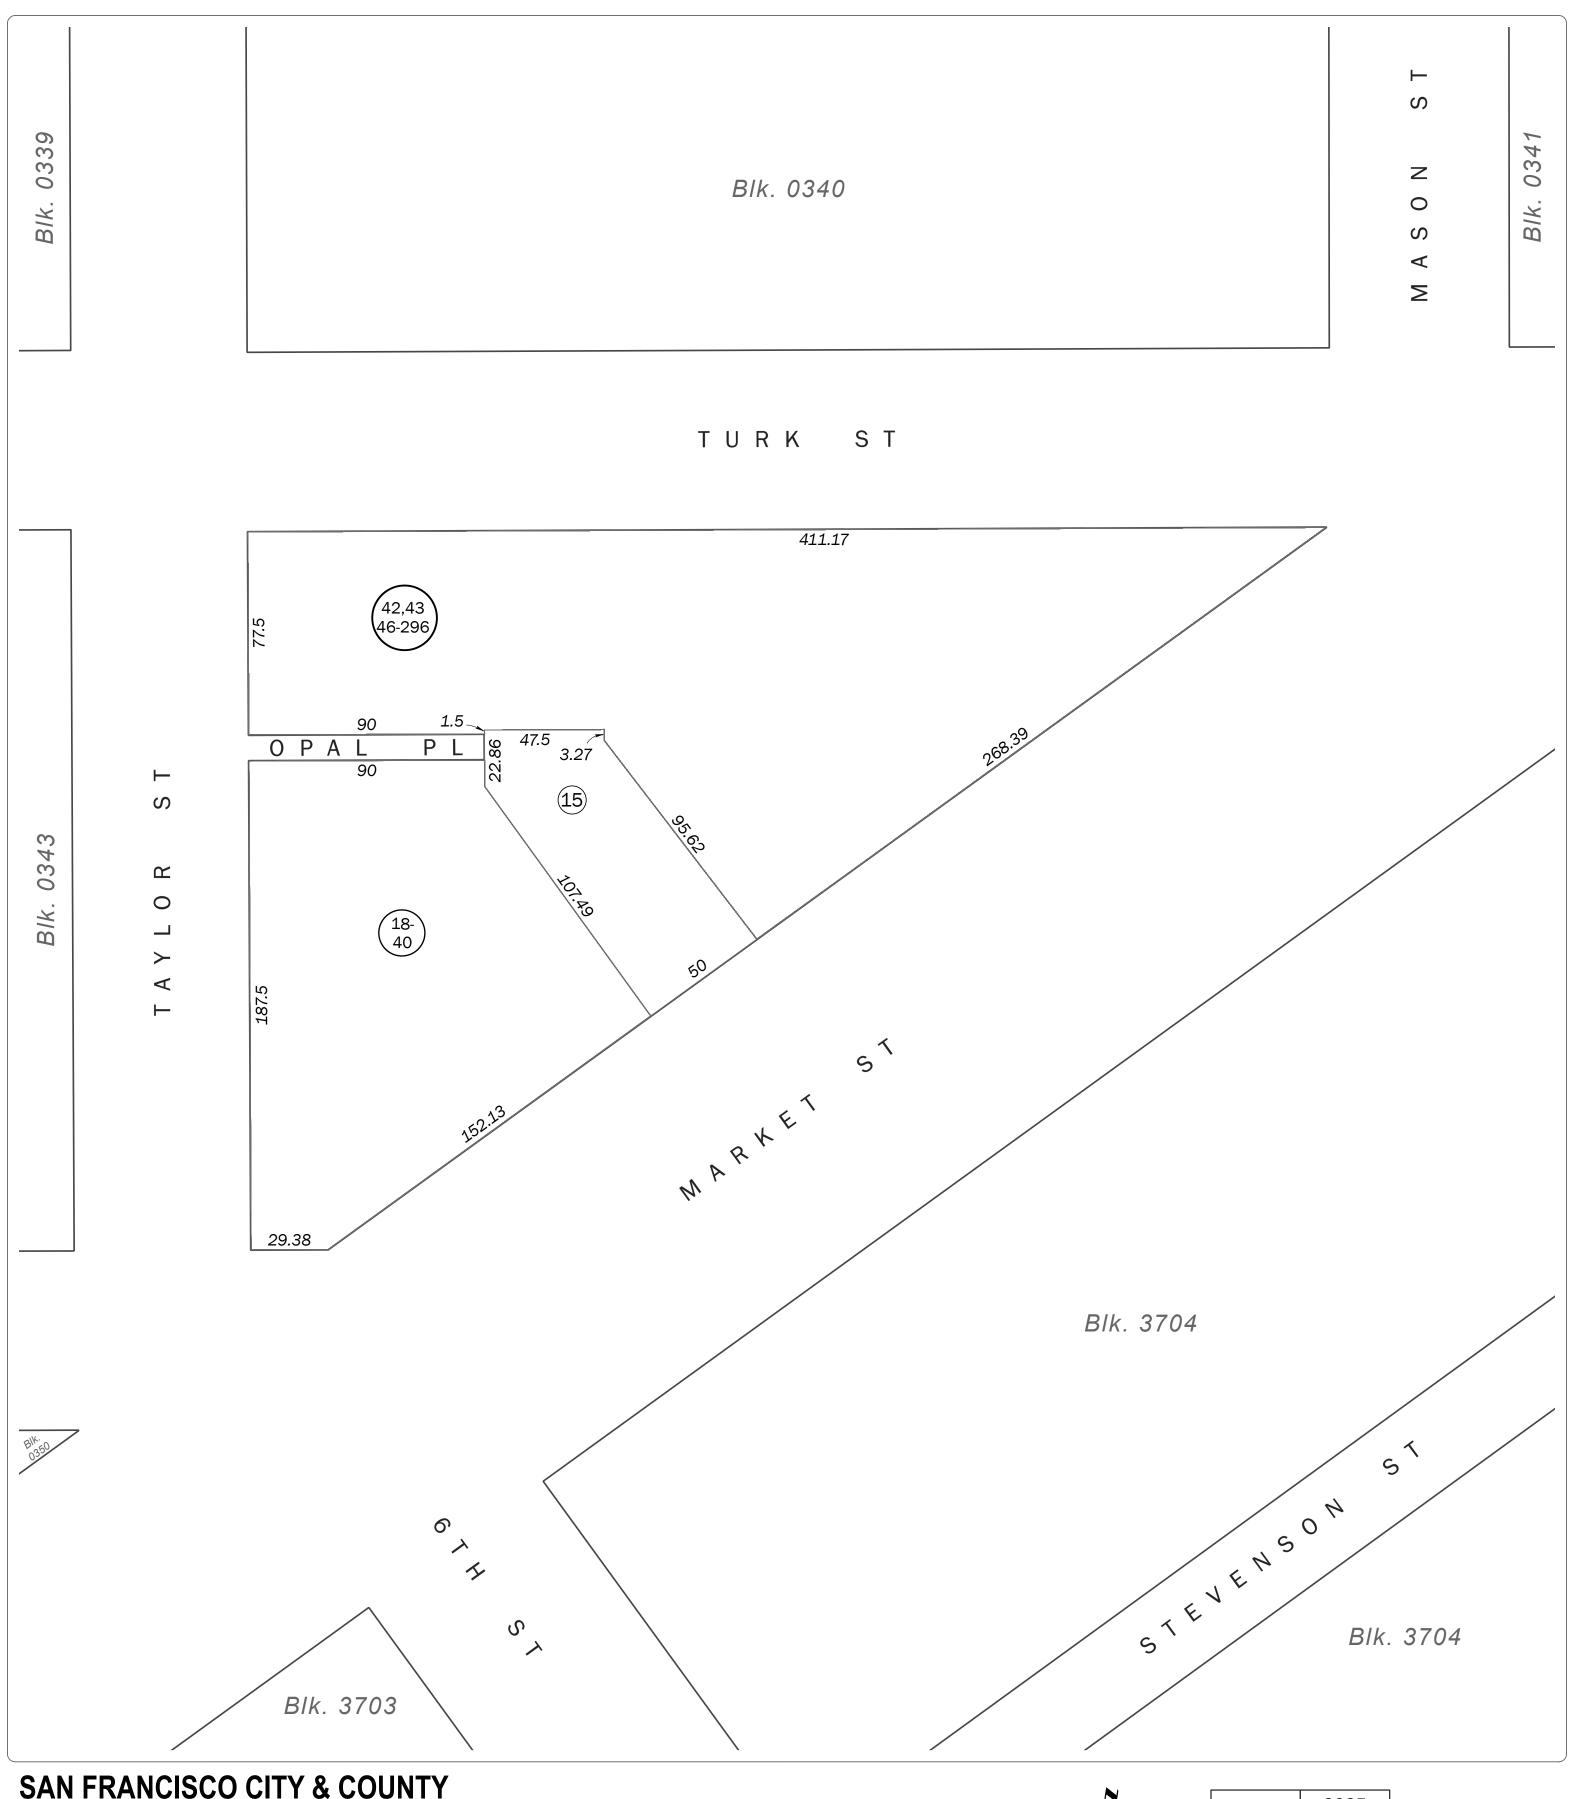

## SAN FRANCISCO CITY & COUNTY ASSESSOR'S BLOCK MAP

DISCLAIMER: THIS MAP WAS PREPARED FOR ASSESSMENT PURPOSES ONLY. ASSESSOR'S PARCELS MAY NOT COMPLY WITH LOCAL LOT-SPLIT OR BUILDING SITE ORDINANCES.

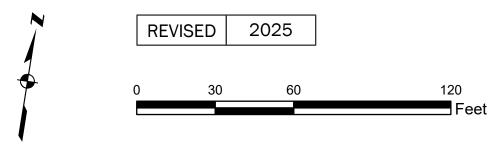

SHEET 2 OF 2

## Revision History

From Lot	Change	To Lot	Year
3	into	2	1943
6A, 8-9	into	7	1943
5, 6, 10	into	11, 12, 13	1957
11-13	into	14, 15	2007
7	into	18-40	2010
1, 2, 4, 14	into	41	2021
41	into	42-52	2022
44	into	53-294	2022
45	into	295-296	2025