
2011

120

**REVISED** 

SHEET 1 OF 2

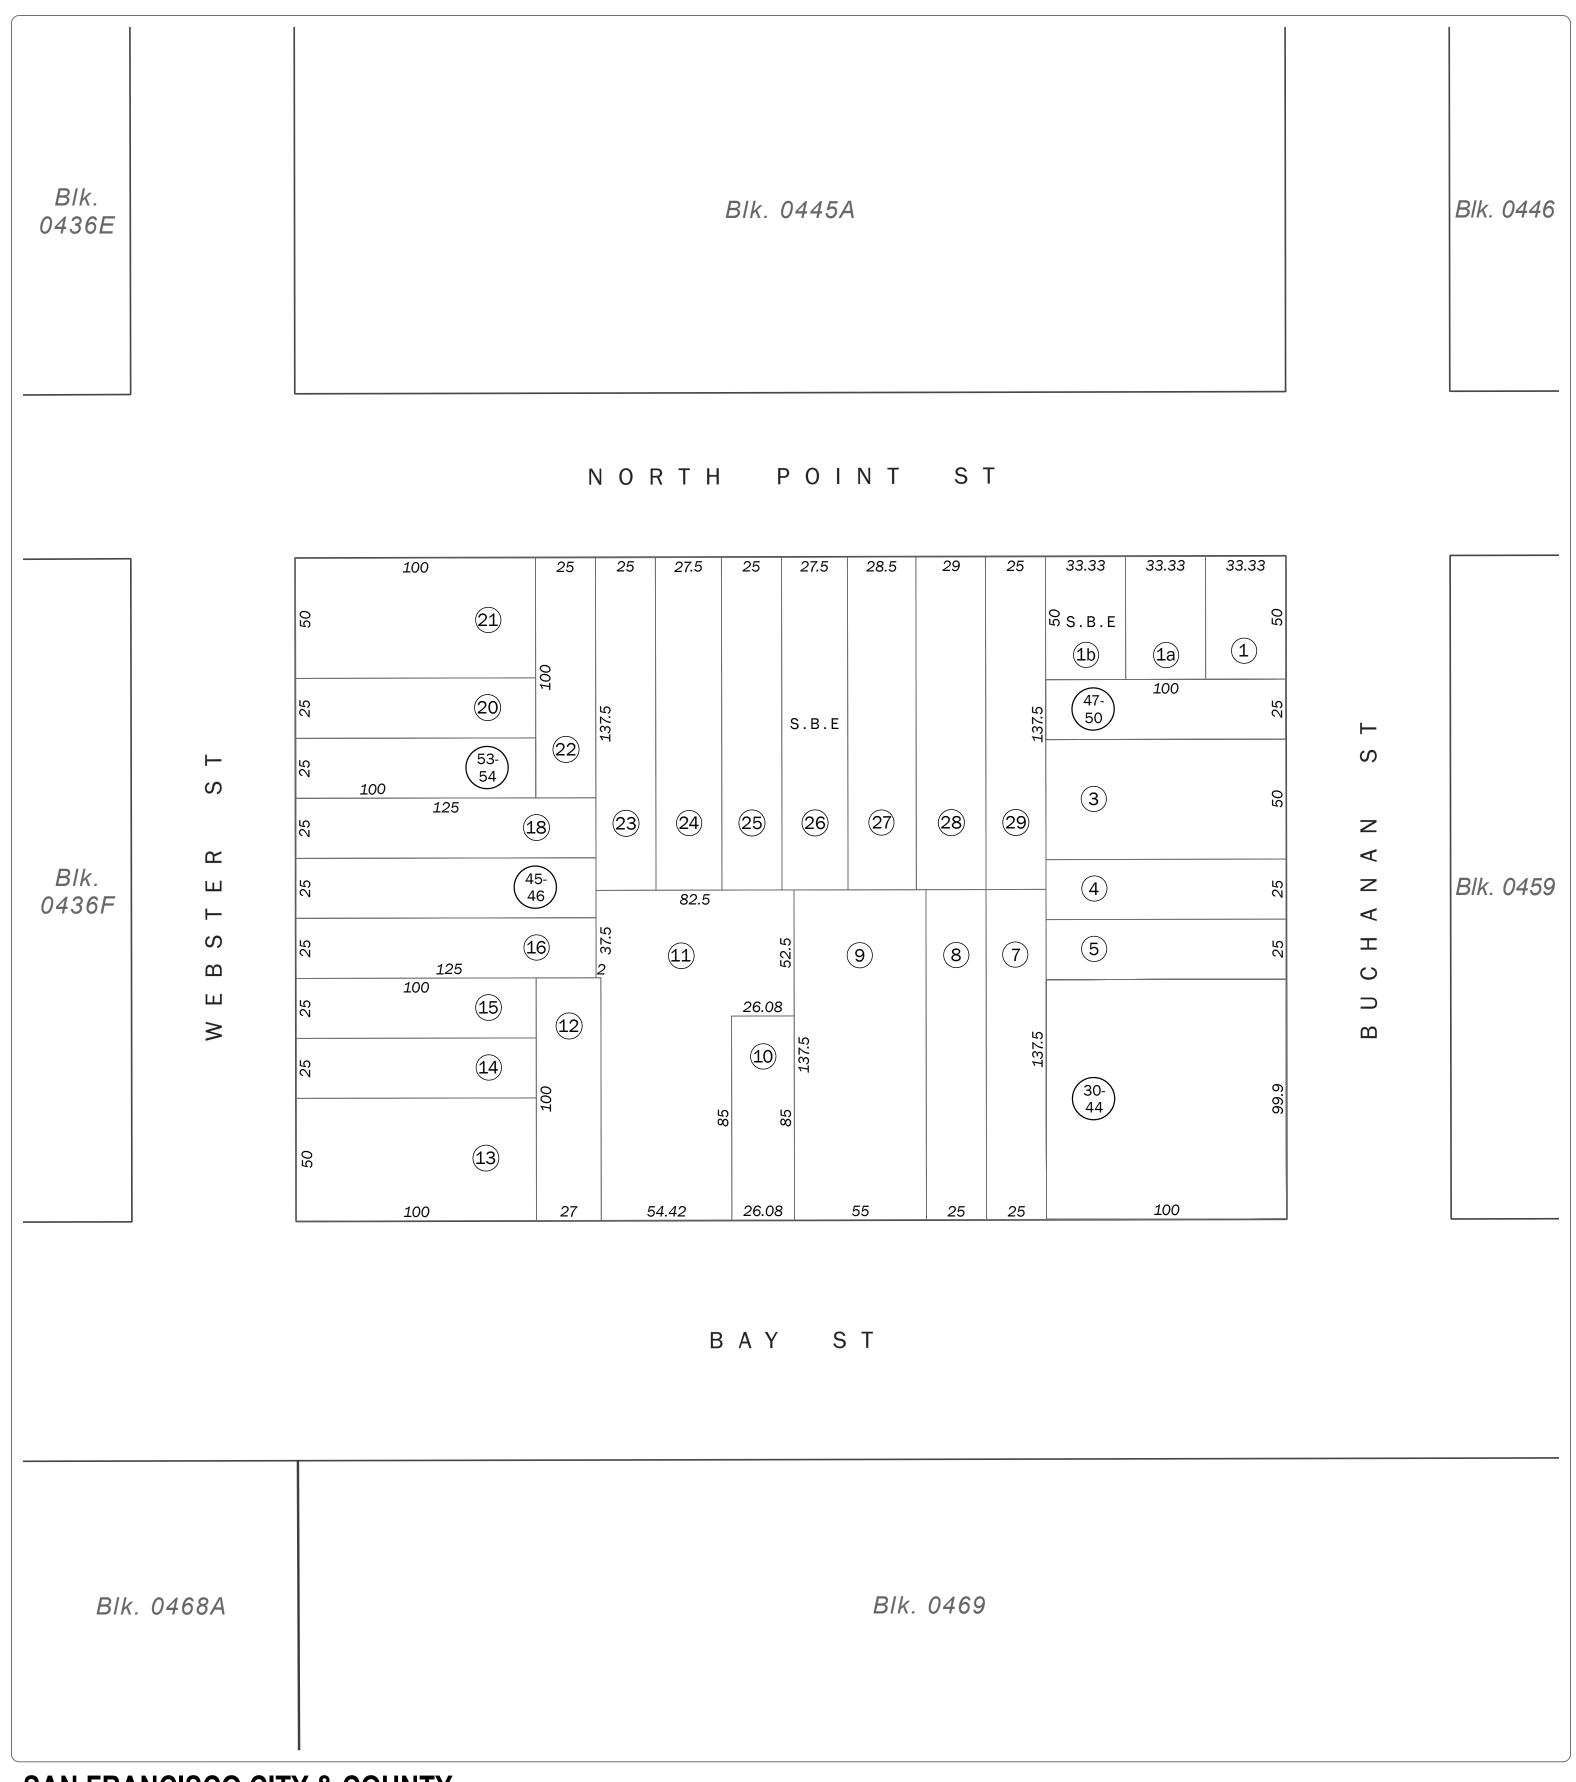

## SAN FRANCISCO CITY & COUNTY ASSESSOR'S BLOCK MAP

DISCLAIMER: THIS MAP WAS PREPARED FOR ASSESSMENT PURPOSES ONLY. ASSESSOR'S PARCELS MAY NOT COMPLY WITH LOCAL LOT-SPLIT OR BUILDING SITE ORDINANCES.

Volume 4

Block 0460A

SHEET 2 OF 2

## Revision History

From Lot	Change	To Lot	Year
10A	into	11	1941
6	into	30-44	1992
17	into	45-46	2004
2	into	47-50	2007
19	into	53-54	2011

## SAN FRANCISCO CITY & COUNTY ASSESSOR'S BLOCK MAP