

Block 0476

SHEET 1 OF 2

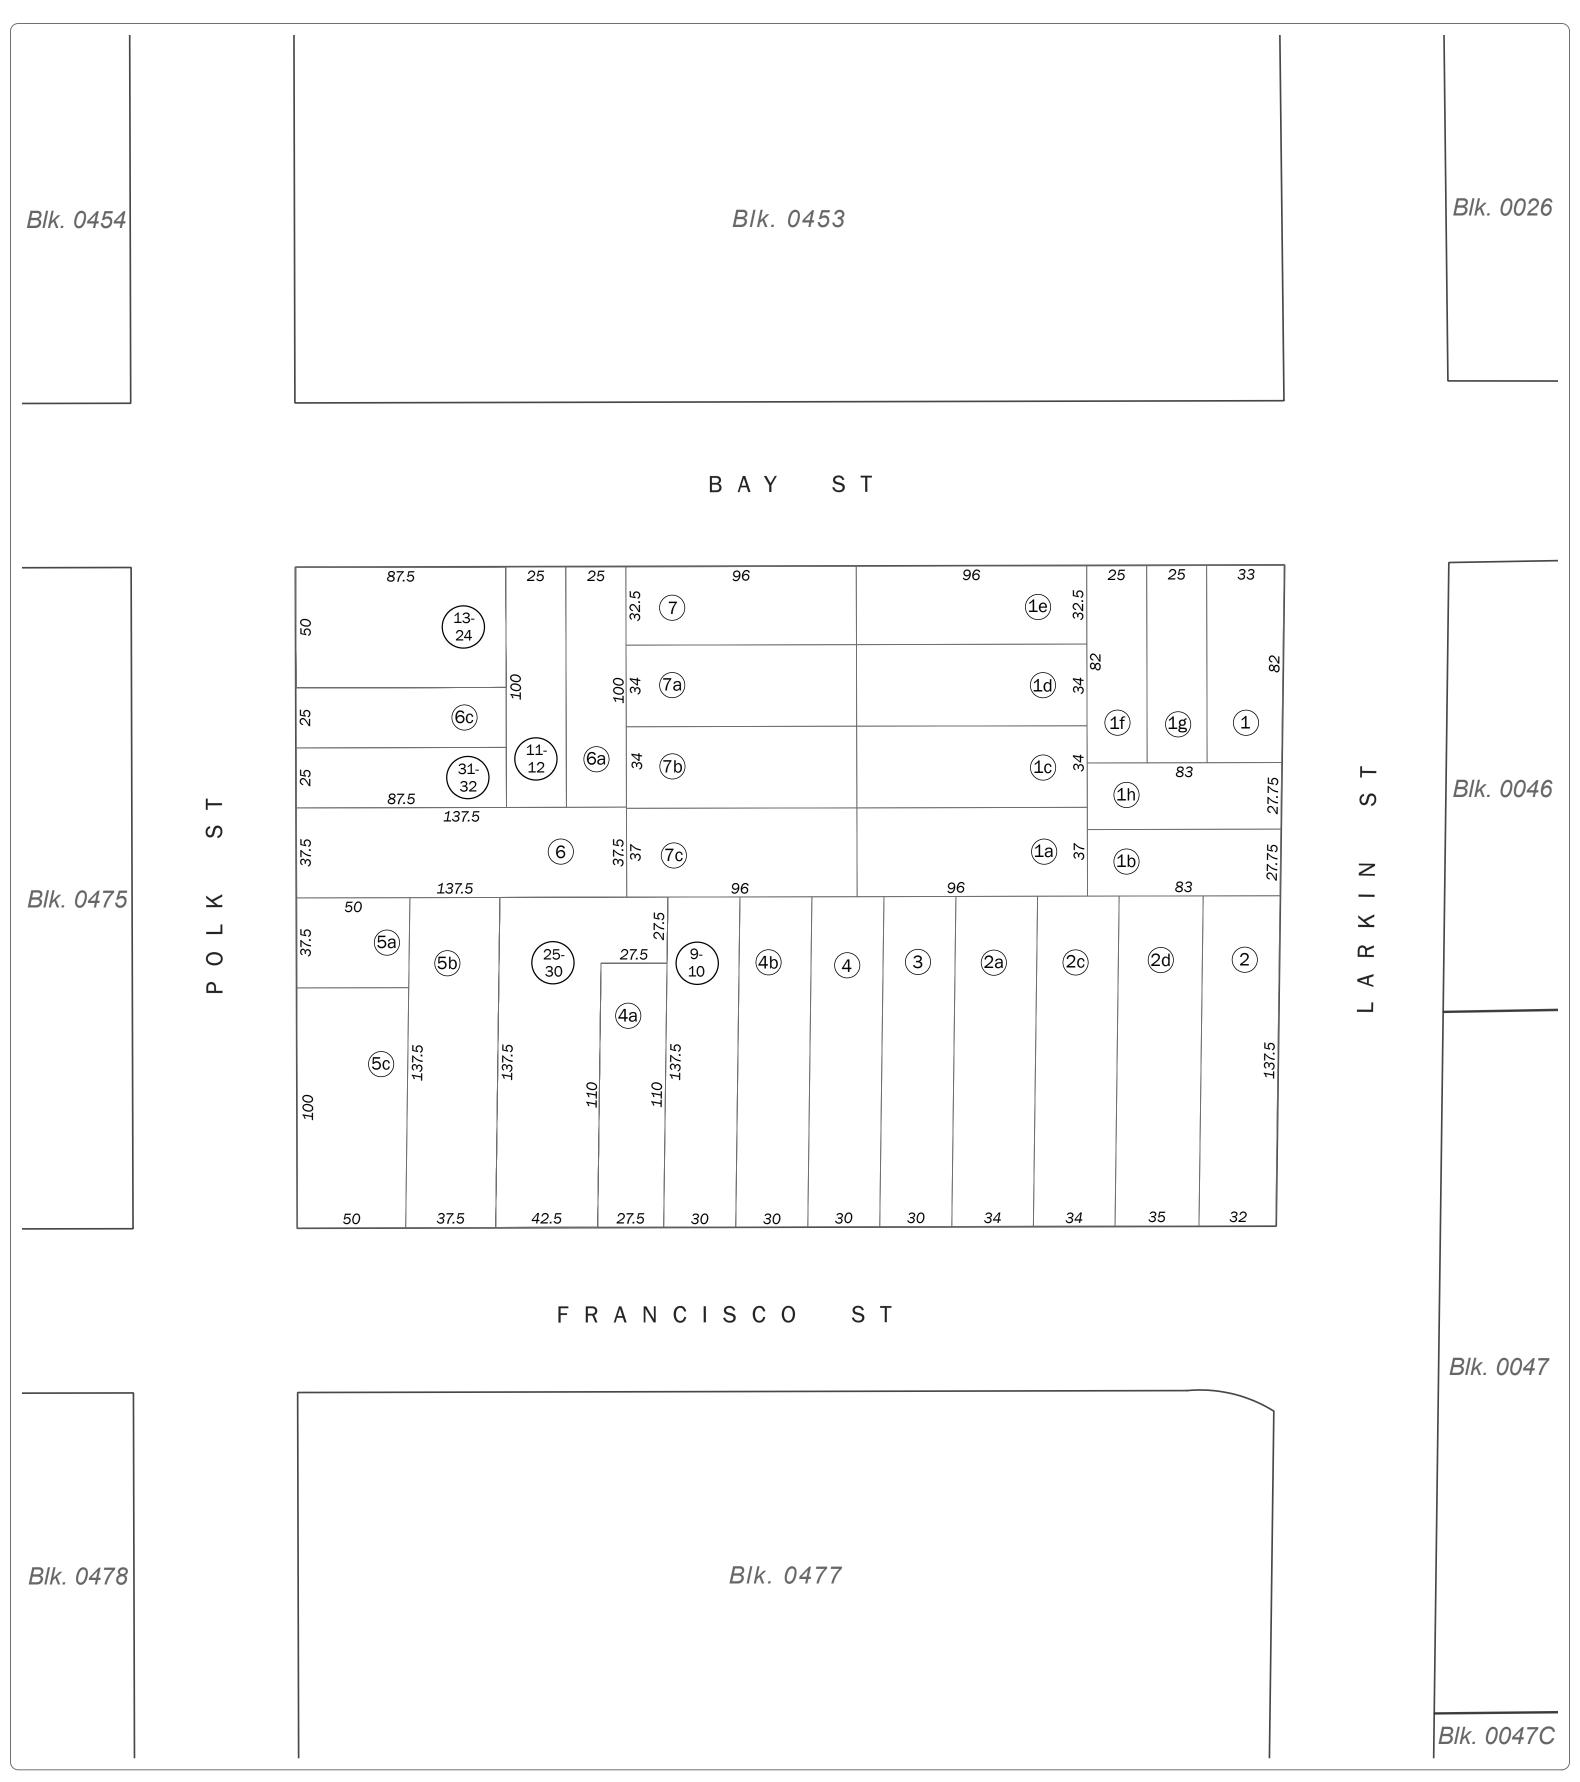

SAN FRANCISCO CITY & COUNTY ASSESSOR'S BLOCK MAP

DISCLAIMER: THIS MAP WAS PREPARED FOR ASSESSMENT PURPOSES ONLY. ASSESSOR'S PARCELS MAY NOT COMPLY WITH LOCAL LOT-SPLIT OR BUILDING SITE ORDINANCES.

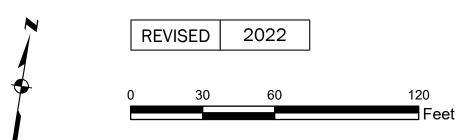

Volume 4

Block 0476

SHEET 2 OF 2

Revision History

From Lot	Change	To Lot	Year
2B	into	3	1922
8	into	1C, 1D, 1E	1925
6D	into	13-24	1982
4C	into	9-10	1984
6E	into	11-12	1984
5	into	25-30	1998
6B	into	31-32	2022

SAN FRANCISCO CITY & COUNTY ASSESSOR'S BLOCK MAP