

Block 0478

SHEET 1 OF 2

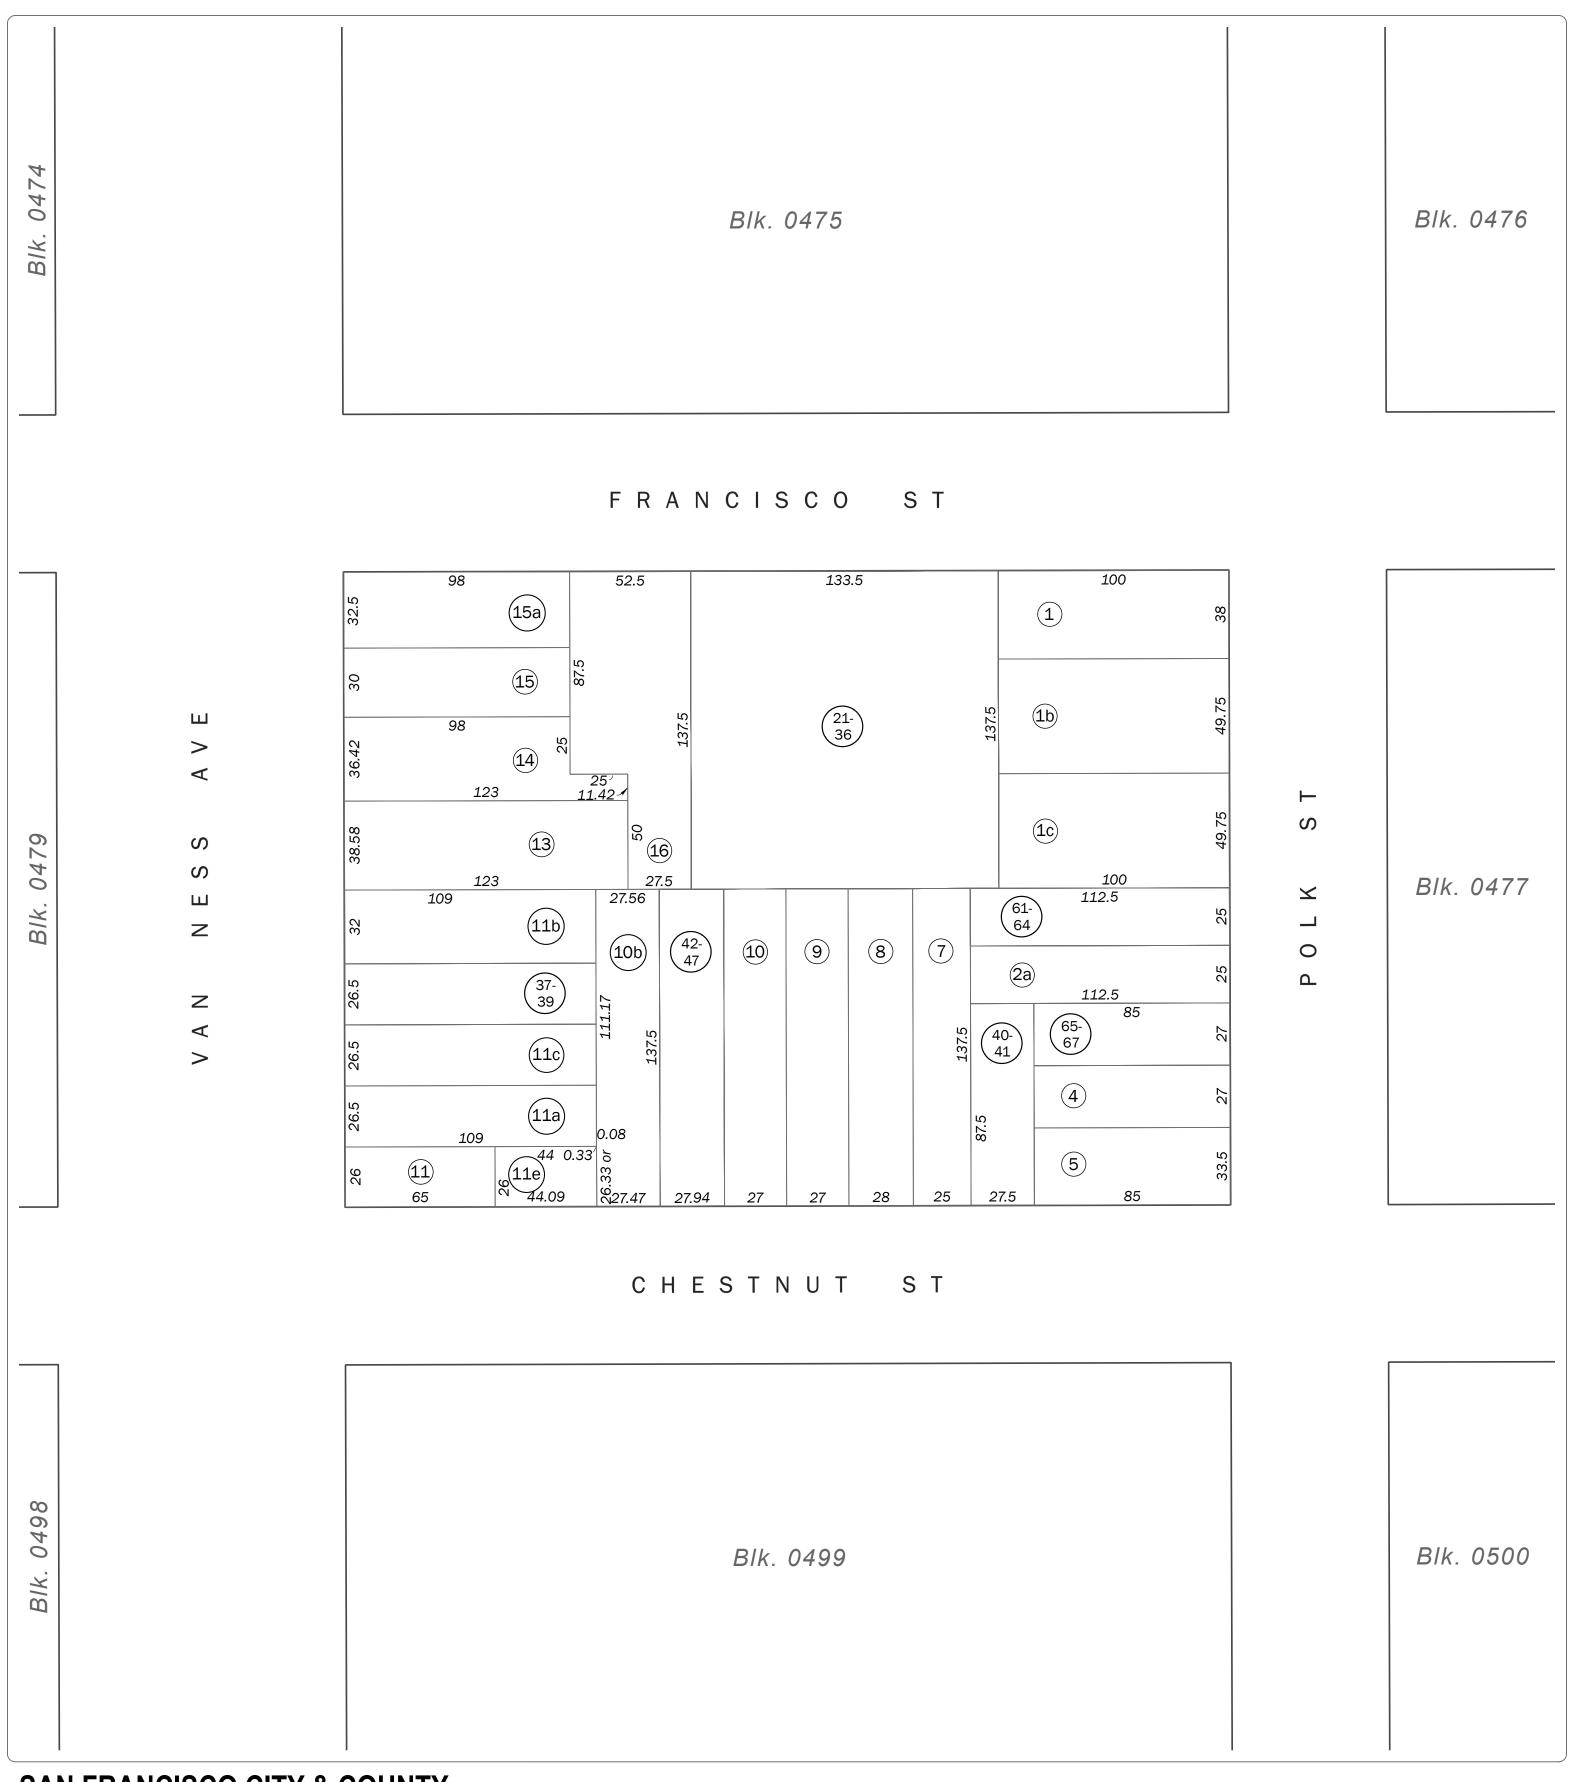

SAN FRANCISCO CITY & COUNTY ASSESSOR'S BLOCK MAP

DISCLAIMER: THIS MAP WAS PREPARED FOR ASSESSMENT PURPOSES ONLY. ASSESSOR'S PARCELS MAY NOT COMPLY WITH LOCAL LOT-SPLIT OR BUILDING SITE ORDINANCES.

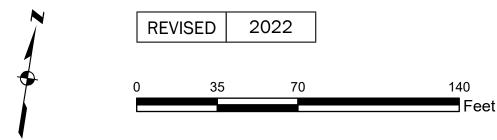

Volume 4

Block 0478

SHEET 2 OF 2

Revision History

From Lot	Change	To Lot	Year
12	into	13-14	1927
17	into	16	1944
17A	into	18	1944
1A, 18	into	19, 20	1980
19, 20	into	21-36	1983
11D	into	37-39	1988
6	into	40-41	1996
10A	into	42-47	2002
2	into	61-64	2016
3	into	65-67	2022

SAN FRANCISCO CITY & COUNTY ASSESSOR'S BLOCK MAP