

Block 0493

SHEET 1 OF 2

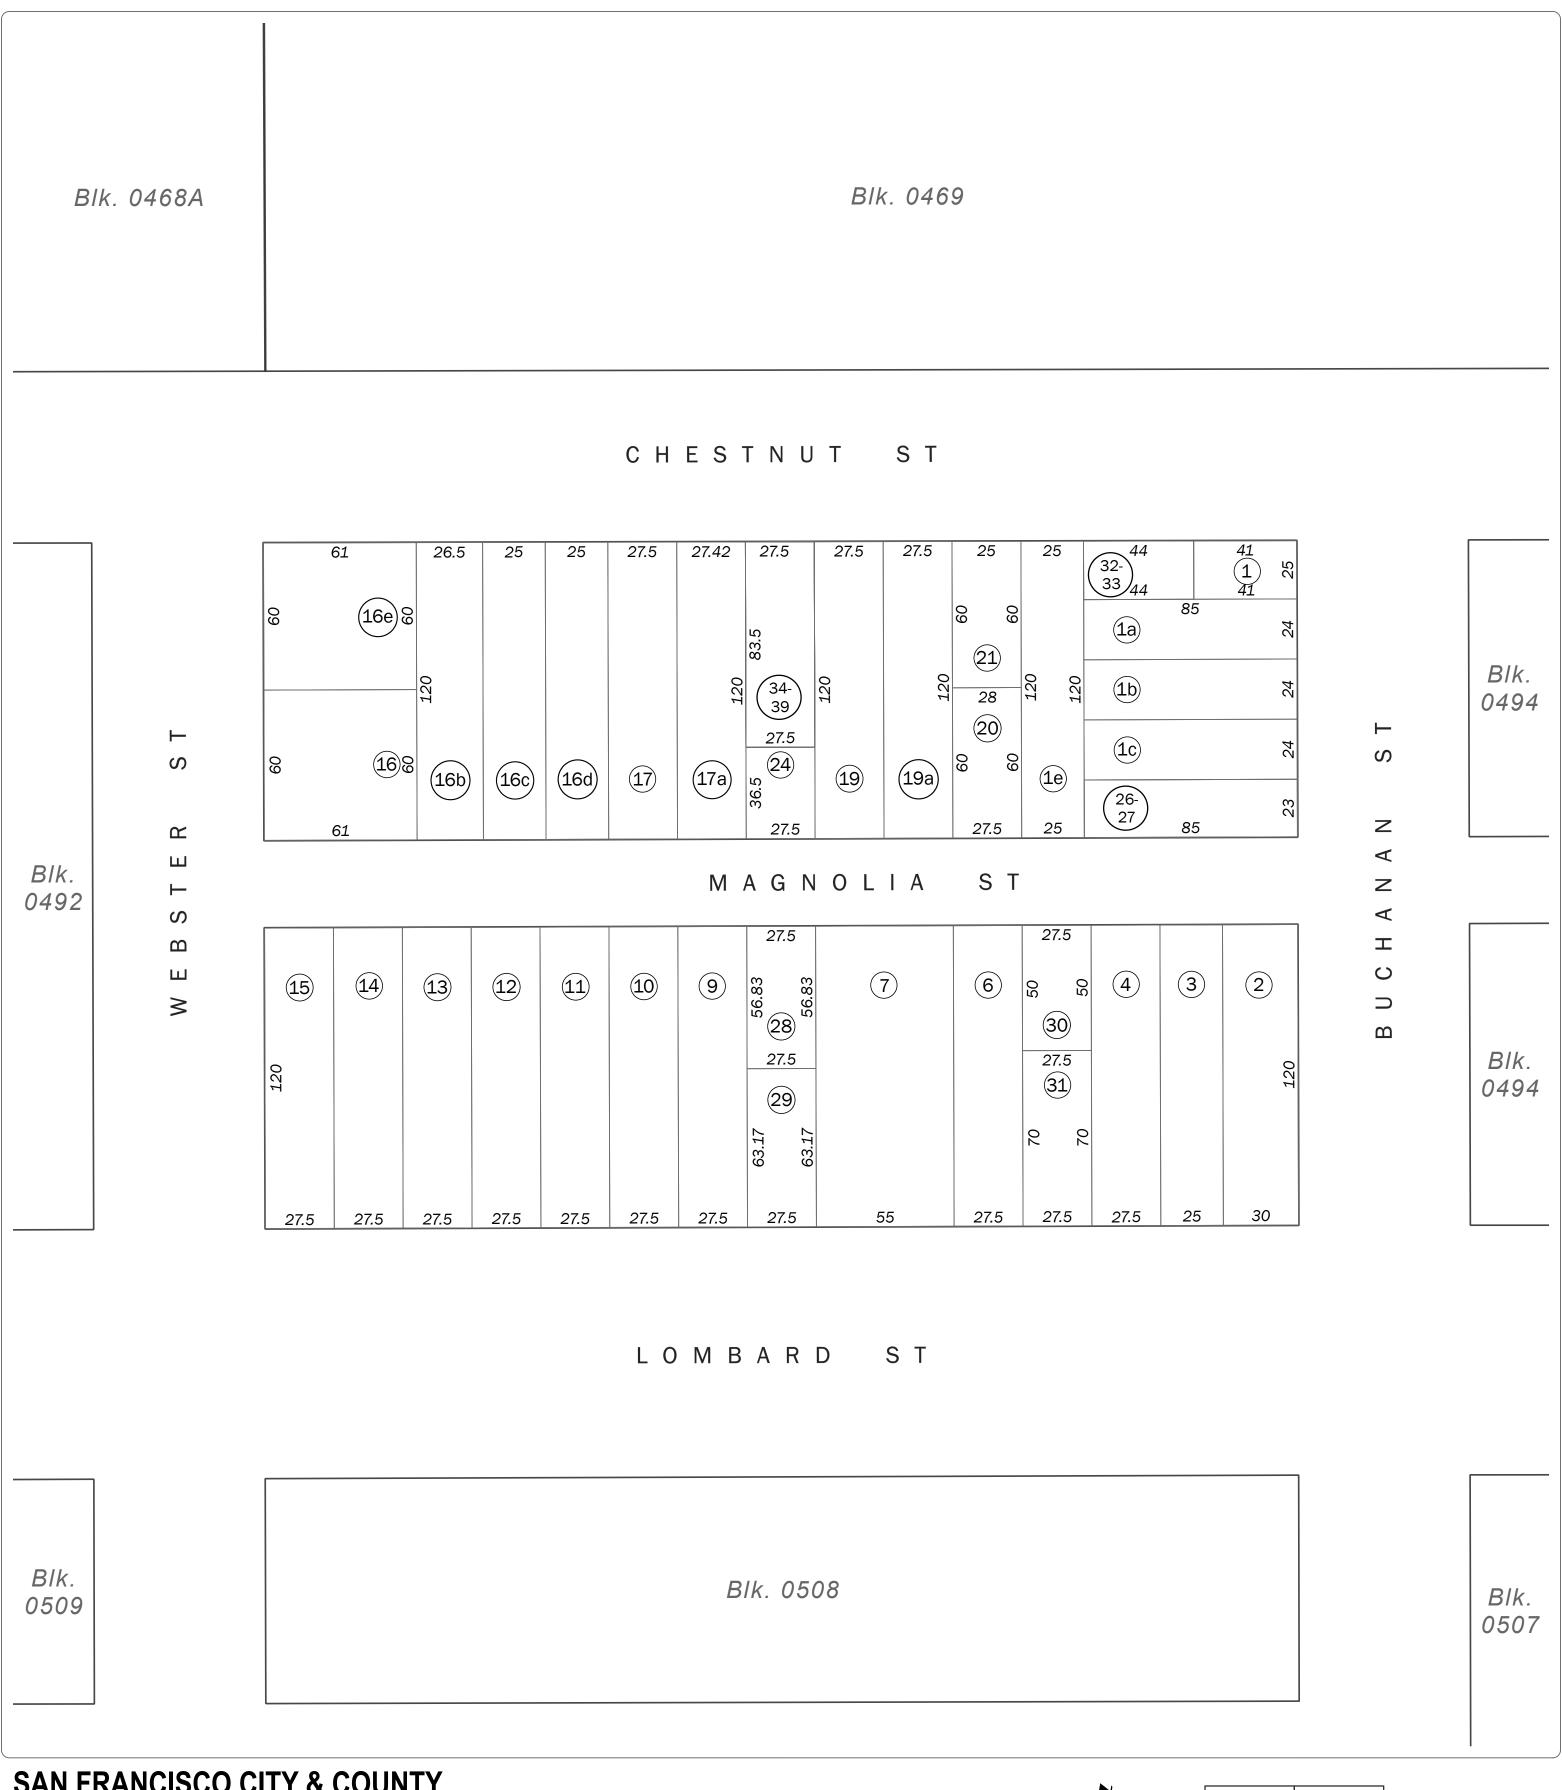

SAN FRANCISCO CITY & COUNTY ASSESSOR'S BLOCK MAP

DISCLAIMER: THIS MAP WAS PREPARED FOR ASSESSMENT PURPOSES ONLY. ASSESSOR'S PARCELS MAY NOT COMPLY WITH LOCAL LOT-SPLIT OR BUILDING SITE ORDINANCES.

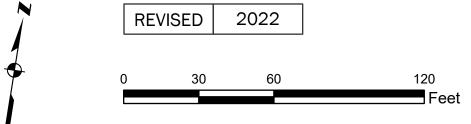

Volume 4

Block 0493

SHEET 2 OF 2

Revision History

From Lot	Change	To Lot	Year
16A	into	16	1944
16F	into	16E	1944
18	into	24, 25	1993
1D	into	26-27	1998
8	into	28-29	1999
5	into	30-31	2004
1F	into	32-33	2008
25	into	34-39	2022

SAN FRANCISCO CITY & COUNTY ASSESSOR'S BLOCK MAP