

506



W. A. BLK. 187

REVISED '60  
" '63  
" '76  
" '85

Revised '99  
Revised 2003  
Revised 2004  
Revised 2005  
REVISED 2018

LOTS		MERGED	
LOT 23	INTO	LOT 22	- 1941
" 1A	"	" 57	- 1943
" 12	"	" 11	- 1944
" 31	"	" 30	- 1956
" 34 & 35	"	" 42	- 1985

lot3 into lots47/50 for 1999 roll  
lot10 into lots51&52 for 2003 roll  
lot2 into lots53&54 for 2004 roll  
lot6 into lots40&41 for 2005 roll  
Lot 38 into lots 55 to 60 for 2018 roll

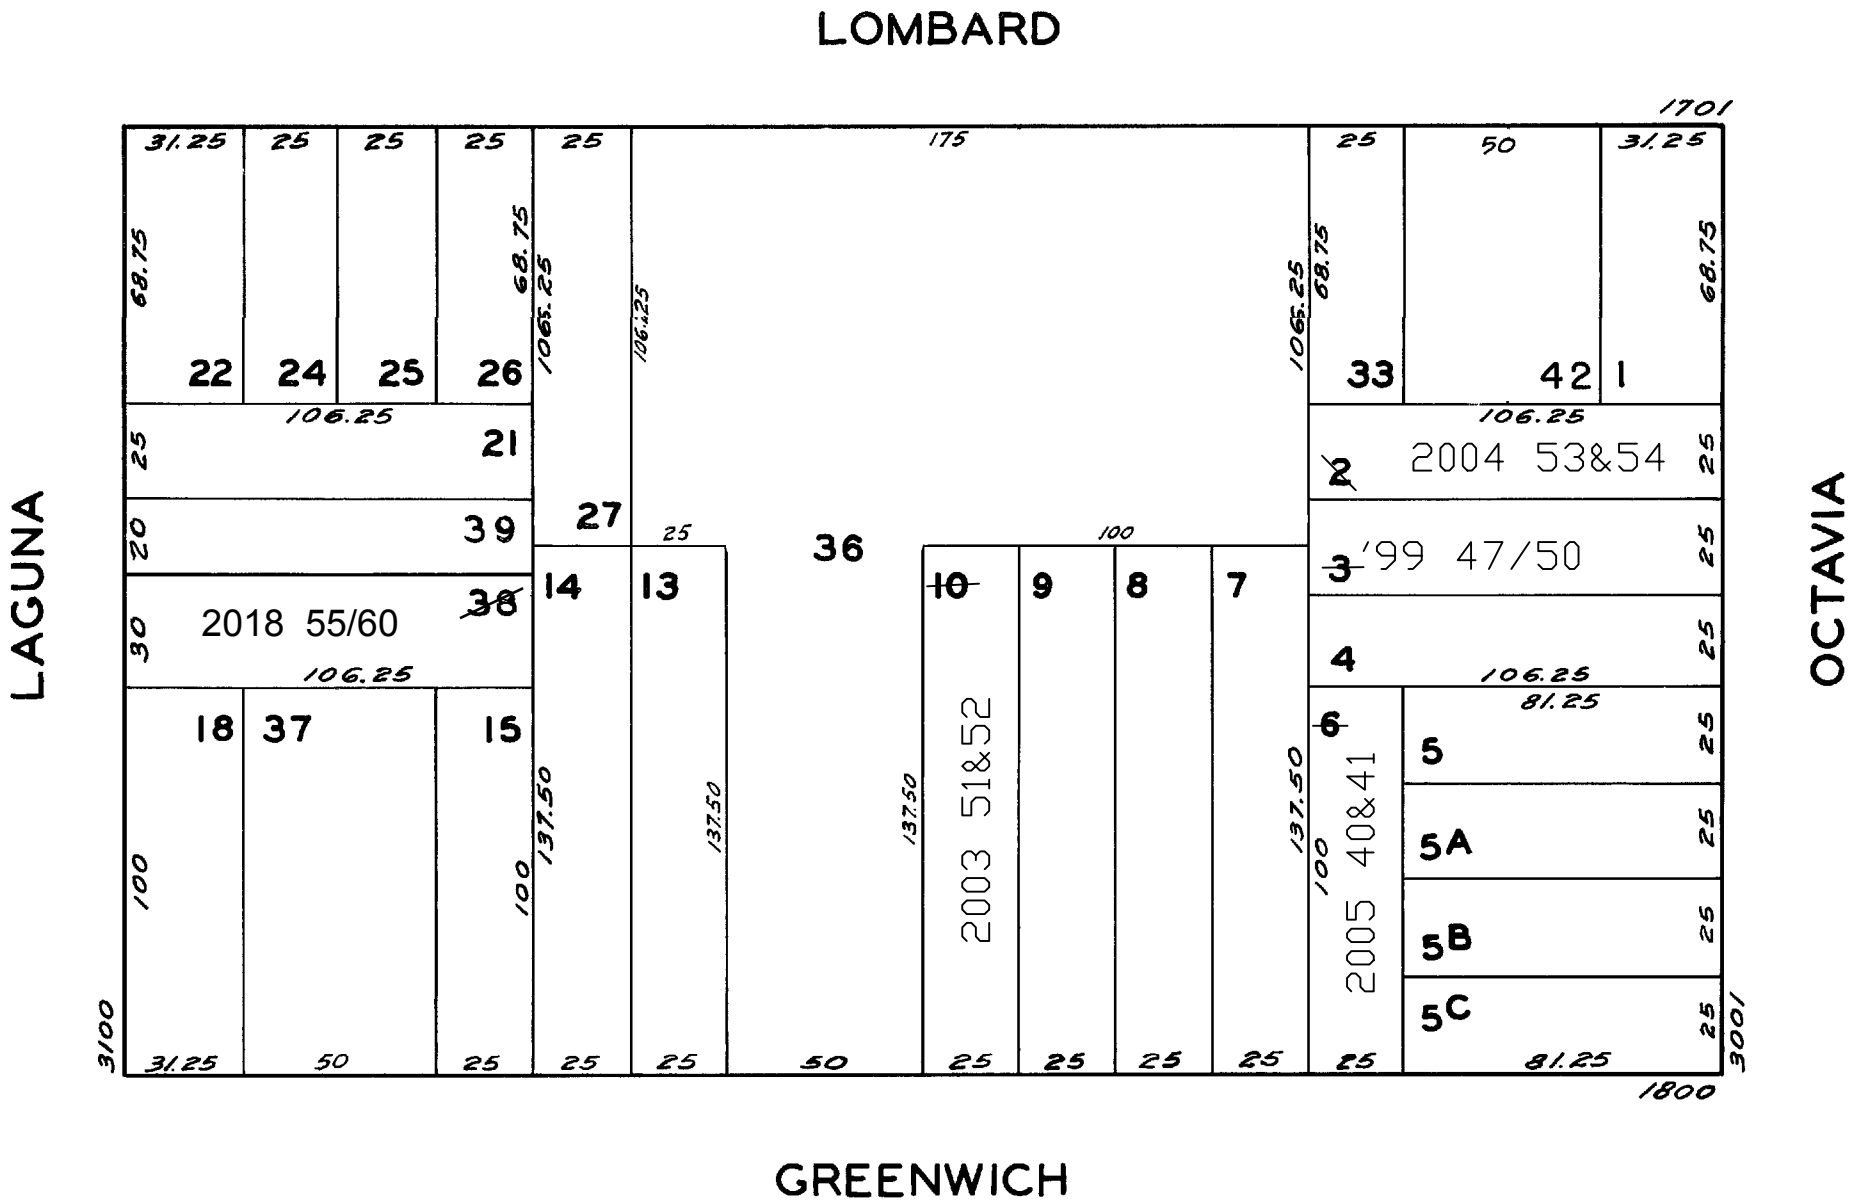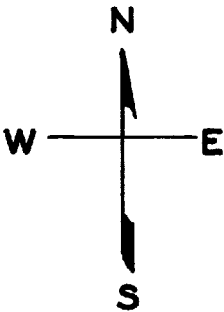

3031-3033-3035-3035A OCTAVIA STREET

A CONDOMINIUM			
LOT	UNIT	% COMM. AREA	
47	3031	21.76	
48	3033	25.82	
49	3035	27.47	
50	3035A	24.95	

1844-1846 GREENWICH ST.

A CONDOMINIUM			
LOT	UNIT	% COMM. AREA	
51	1844	30	
52	1846	70	

3037-3039 OCTAVIA ST.

A CONDOMINIUM			
LOT	UNIT	% COMM. AREA	
53	3039	55	
54	3037	45	

1801-1810 GREENWICH ST.

A CONDOMINIUM			
LOT	UNIT	% COMM. AREA	
40	1	45.89	
41	2	54.11	