

Block 0508

SHEET 1 OF 2

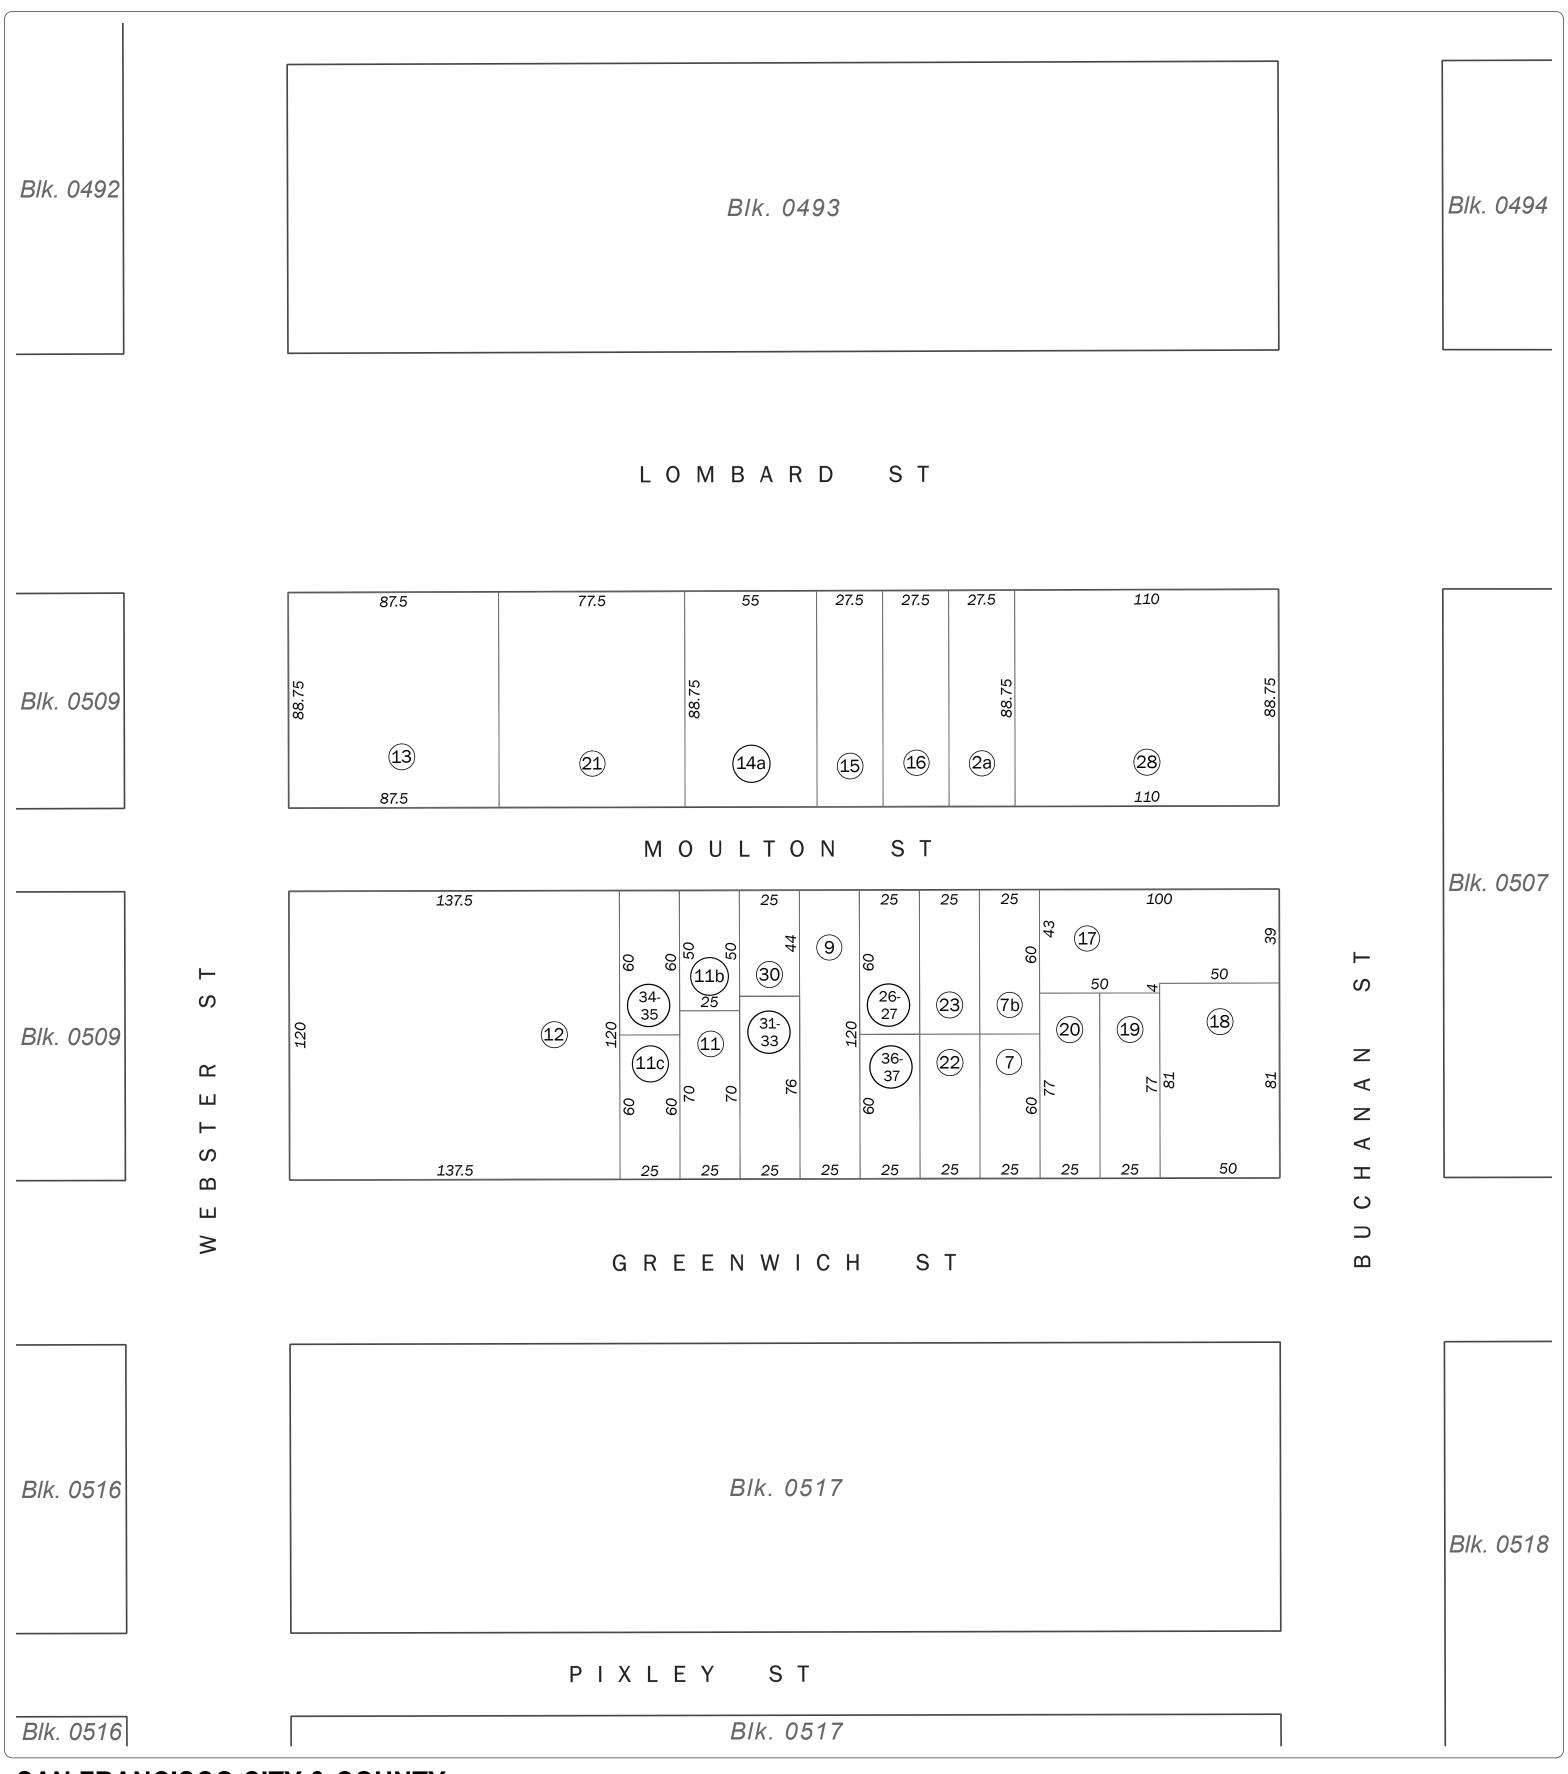

SAN FRANCISCO CITY & COUNTY ASSESSOR'S BLOCK MAP

DISCLAIMER: THIS MAP WAS PREPARED FOR ASSESSMENT PURPOSES ONLY. ASSESSOR'S PARCELS MAY NOT COMPLY WITH LOCAL LOT-SPLIT OR BUILDING SITE ORDINANCES.

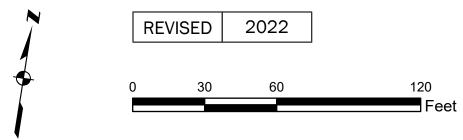

Volume 4

Block 0508

SHEET 2 OF 2

Revision History

From Lot	Change	To Lot	Year
13B	into	13	1942
1	into	Lombard Street	1943
2-3	into	28	1984
8	into	24, 25	1984
7A	into	22, 23	1985
25	into	26-27	1989
10	into	29, 30	1994
29	into	31-33	1999
11A	into	34-35	2001
24	into	36-37	2022

SAN FRANCISCO CITY & COUNTY ASSESSOR'S BLOCK MAP