

Block 0512

SHEET 1 OF 2

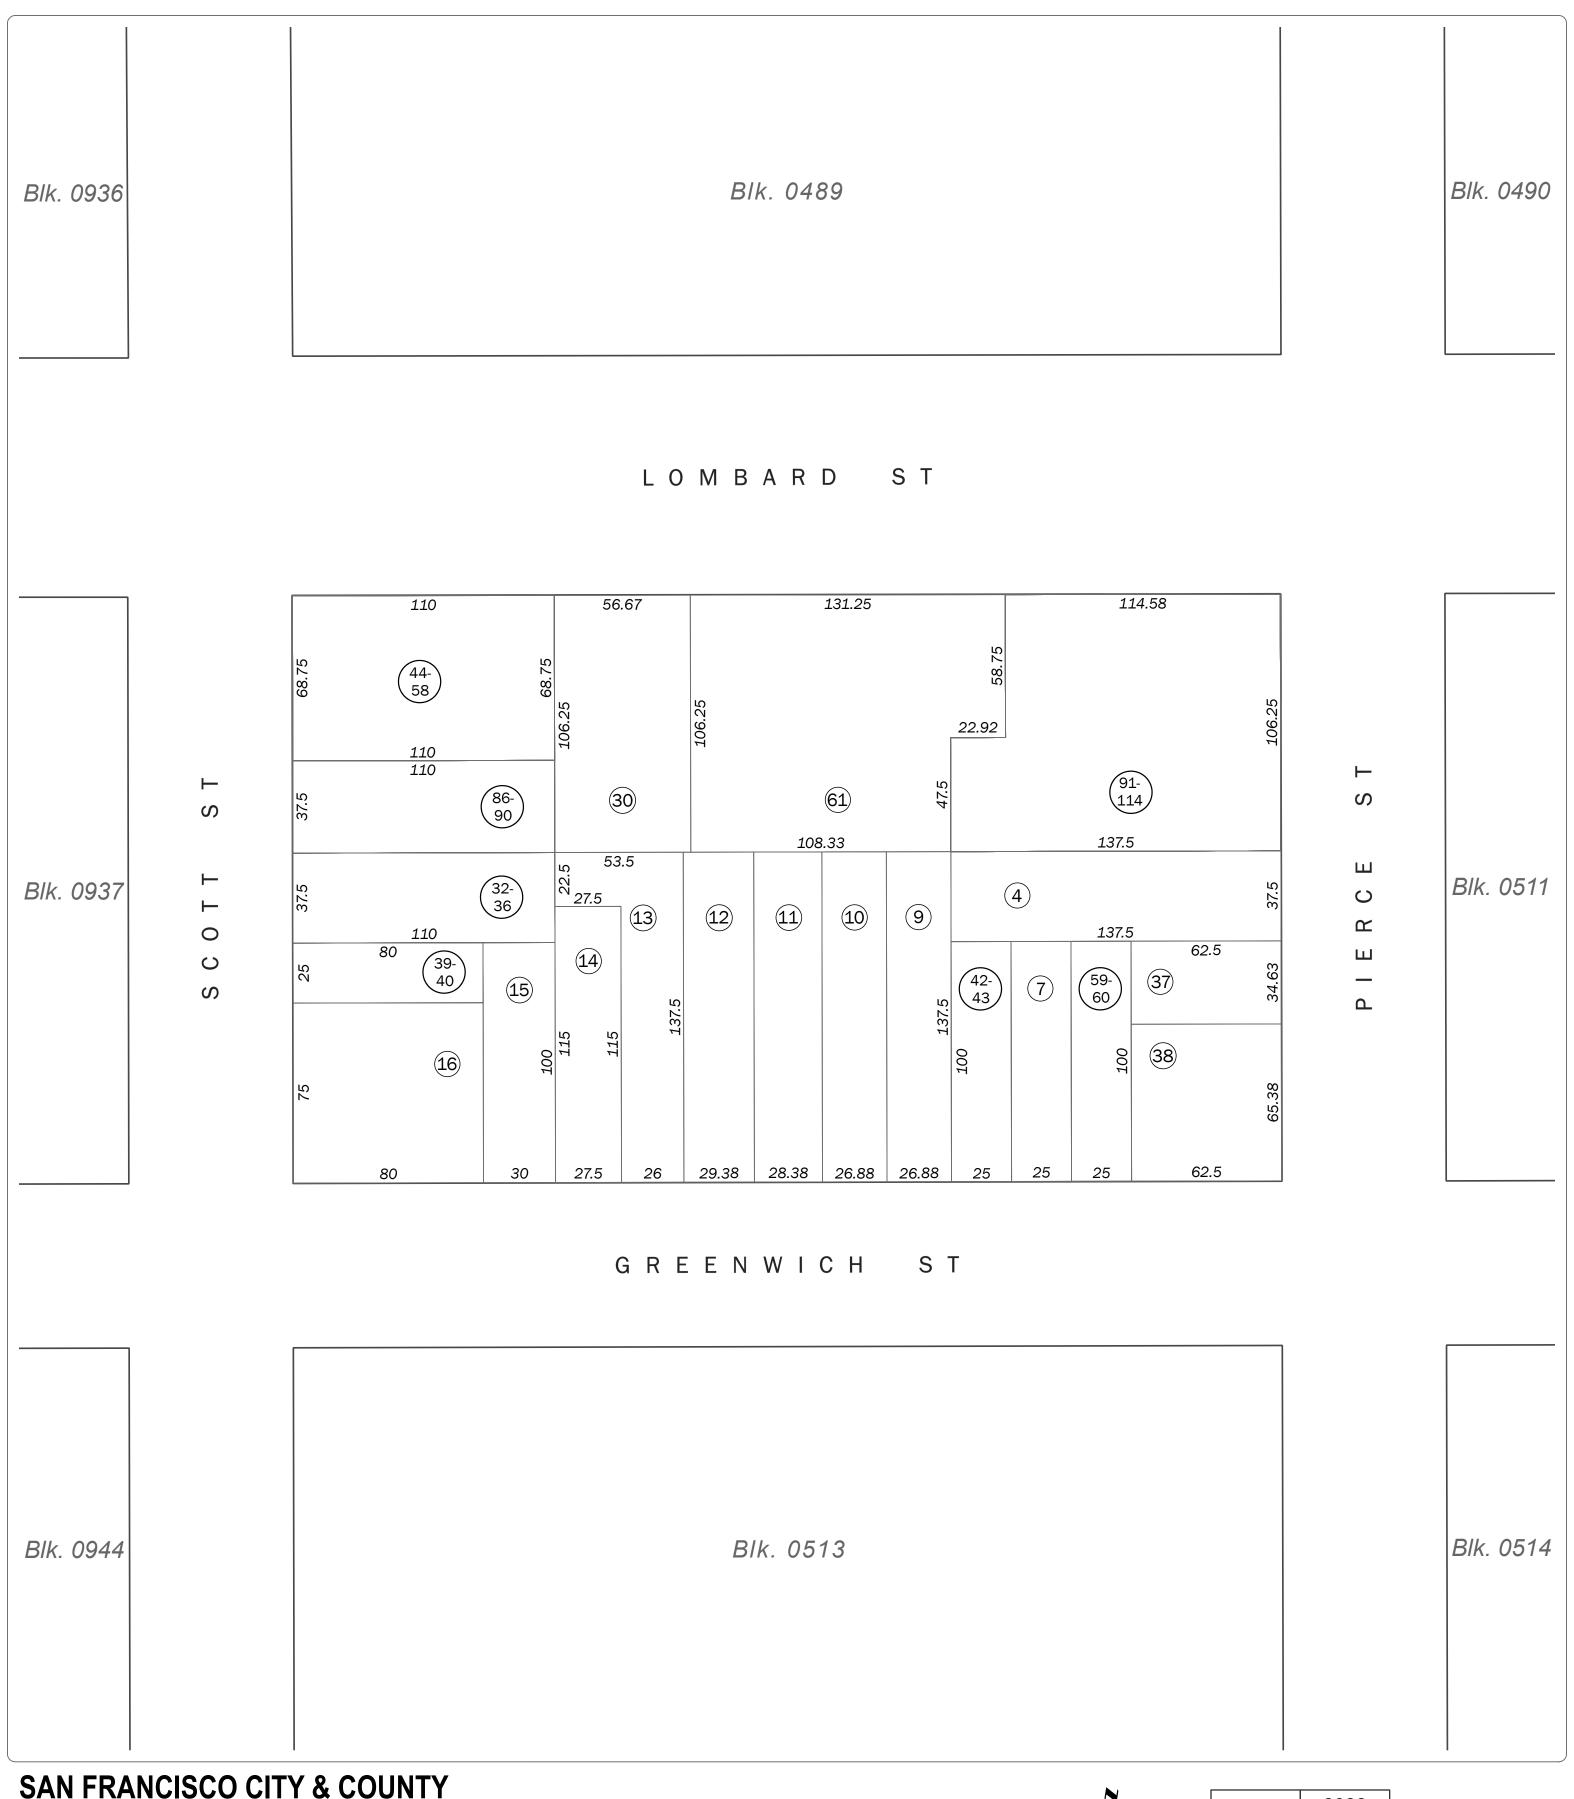

SAN FRANCISCO CITY & COUNTY ASSESSOR'S BLOCK MAP

DISCLAIMER: THIS MAP WAS PREPARED FOR ASSESSMENT PURPOSES ONLY. ASSESSOR'S PARCELS MAY NOT COMPLY WITH LOCAL LOT-SPLIT OR BUILDING SITE ORDINANCES.

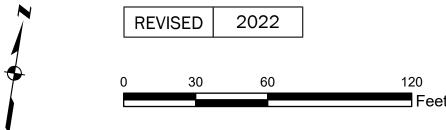

W A BLK. 416

Volume 4

Block 0512

SHEET 2 OF 2

Revision History

From Lot	Change	To Lot	Year
2, 28	into	1	1942
29	into	Lombard Street	1943
27	into	26	1955
23, 24	into	30	1959
1, 3	into	31	1971
5	into	37-38	1972
17	into	32-36	1973
16A	into	39-40	1995
19-22	into	41	2007
41	into	44-58	2010
6	into	59-60	2010
8	into	42-43	2010
25-26	into	61	2015
18	into	86-90	2021
31	into	91-114	2022

SAN FRANCISCO CITY & COUNTY ASSESSOR'S BLOCK MAP