

SHEET 1 OF 2

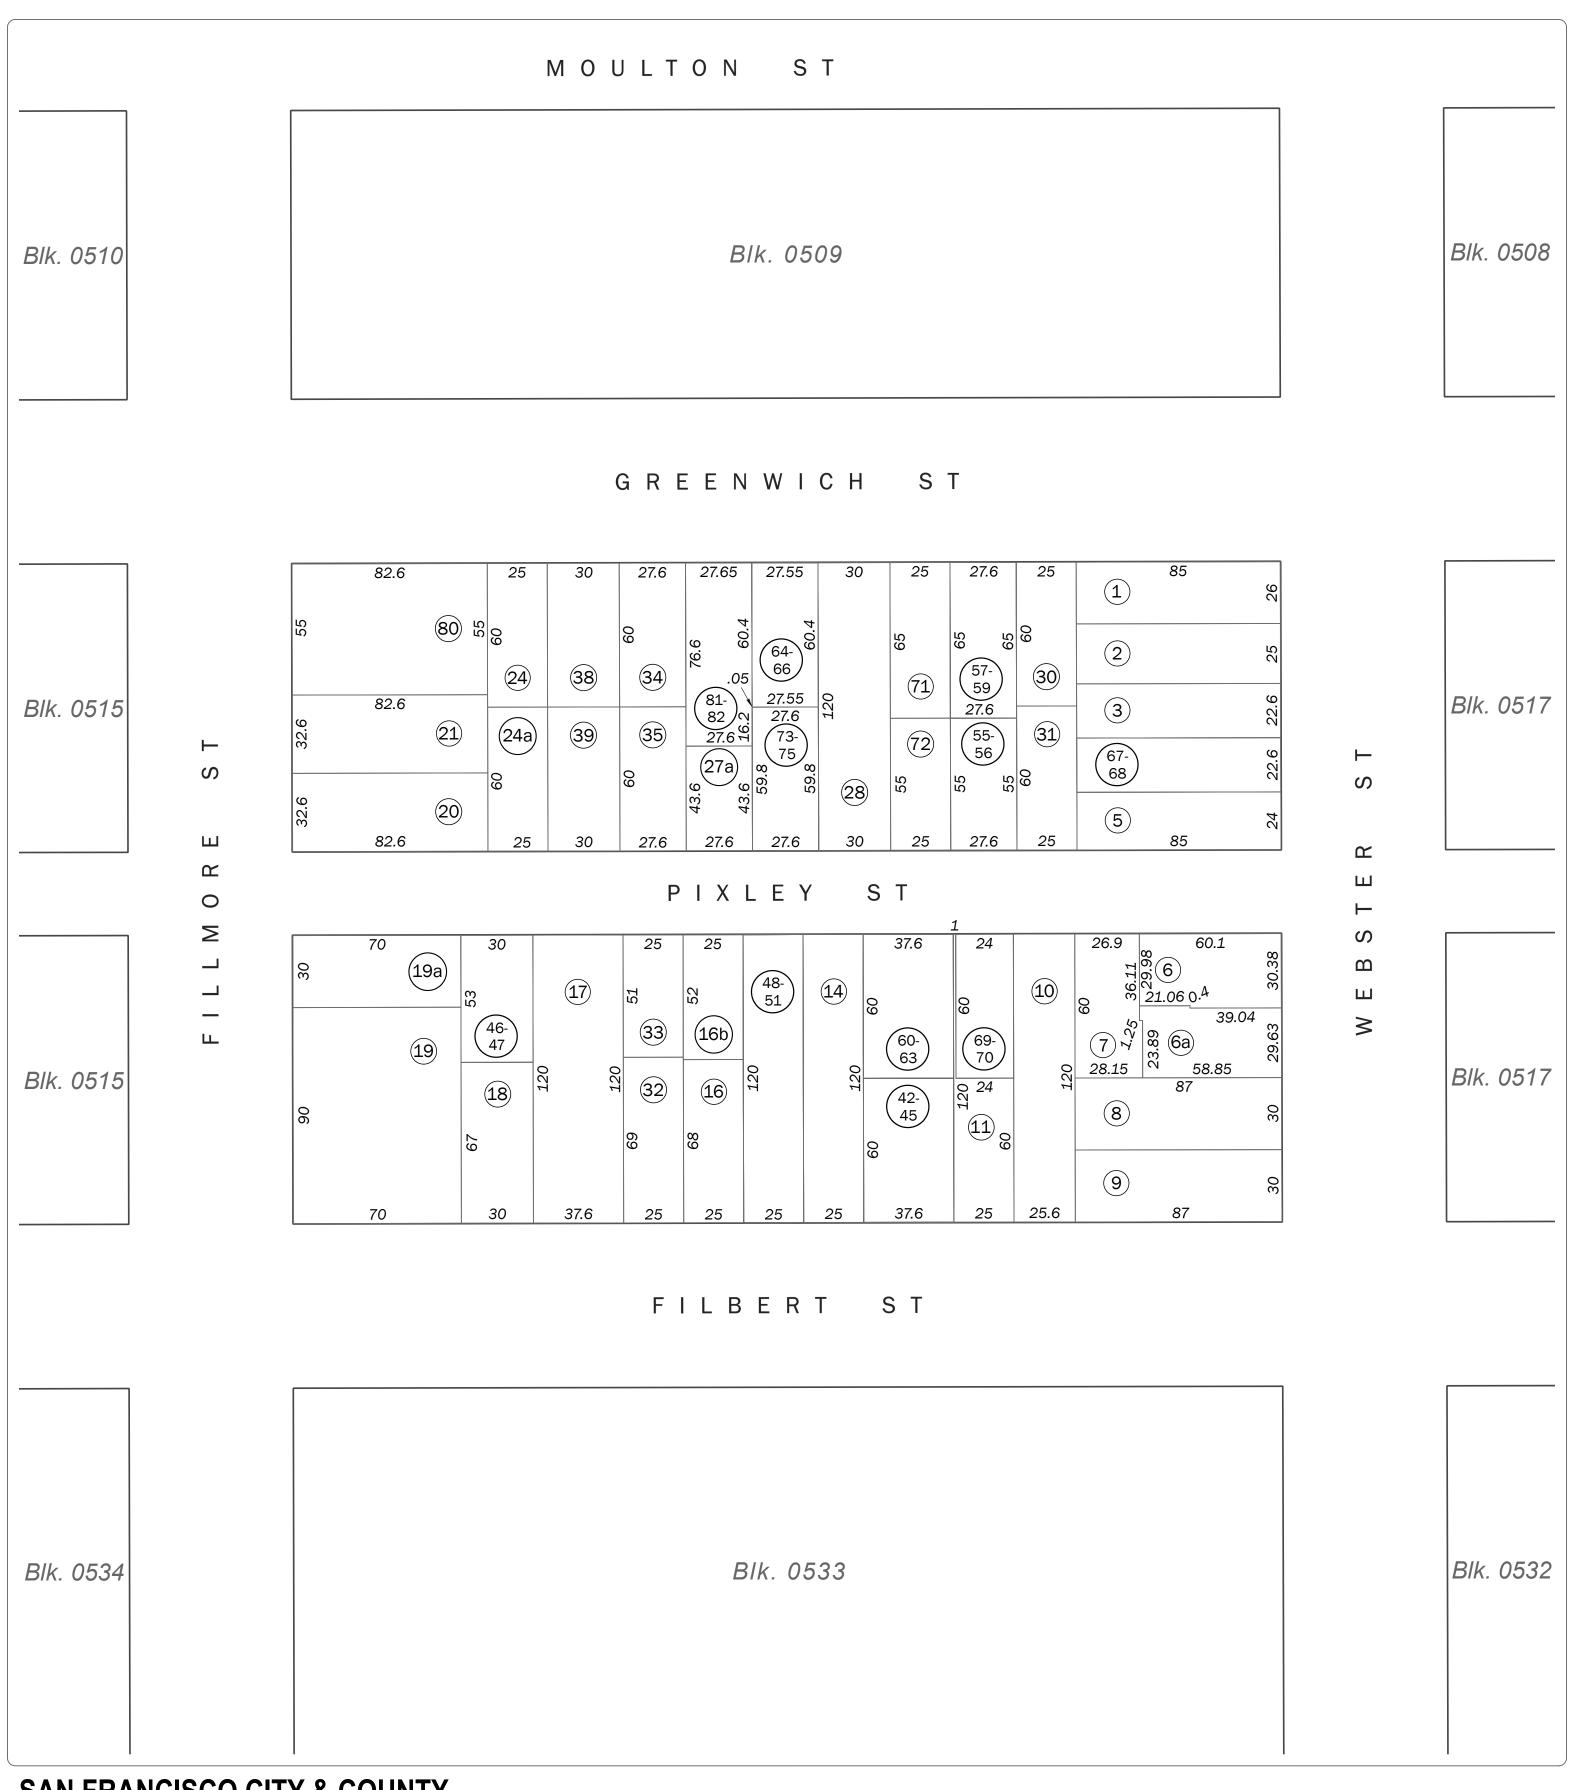

SAN FRANCISCO CITY & COUNTY ASSESSOR'S BLOCK MAP

DISCLAIMER: THIS MAP WAS PREPARED FOR ASSESSMENT PURPOSES ONLY. ASSESSOR'S PARCELS MAY NOT COMPLY WITH LOCAL LOT-SPLIT OR BUILDING SITE ORDINANCES.

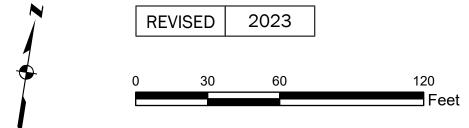

W A BLK. 324

SHEET 2 OF 2

Revision History

From Lot	Change	To Lot	Year
28B	into	28	1942
9A	into	6-7	1949
26	into	34, 35	1982
25	into	38, 39	1989
13	into	42-45	1995
18A	into	46-47	1996
15	into	48-51	1998
29	into	52-53	2000
52	into	57-59	2002
53	into	55-56	2002
13A	into	60-63	2003
27B	into	64-66	2007
4	into	67-68	2009
12	into	69-70	2012
28A	into	71-72	2014
27C	into	73-75	2015
22-23	into	80	2018
27	into	81-82	2023

SAN FRANCISCO CITY & COUNTY ASSESSOR'S BLOCK MAP