

SHEET 1 OF 2

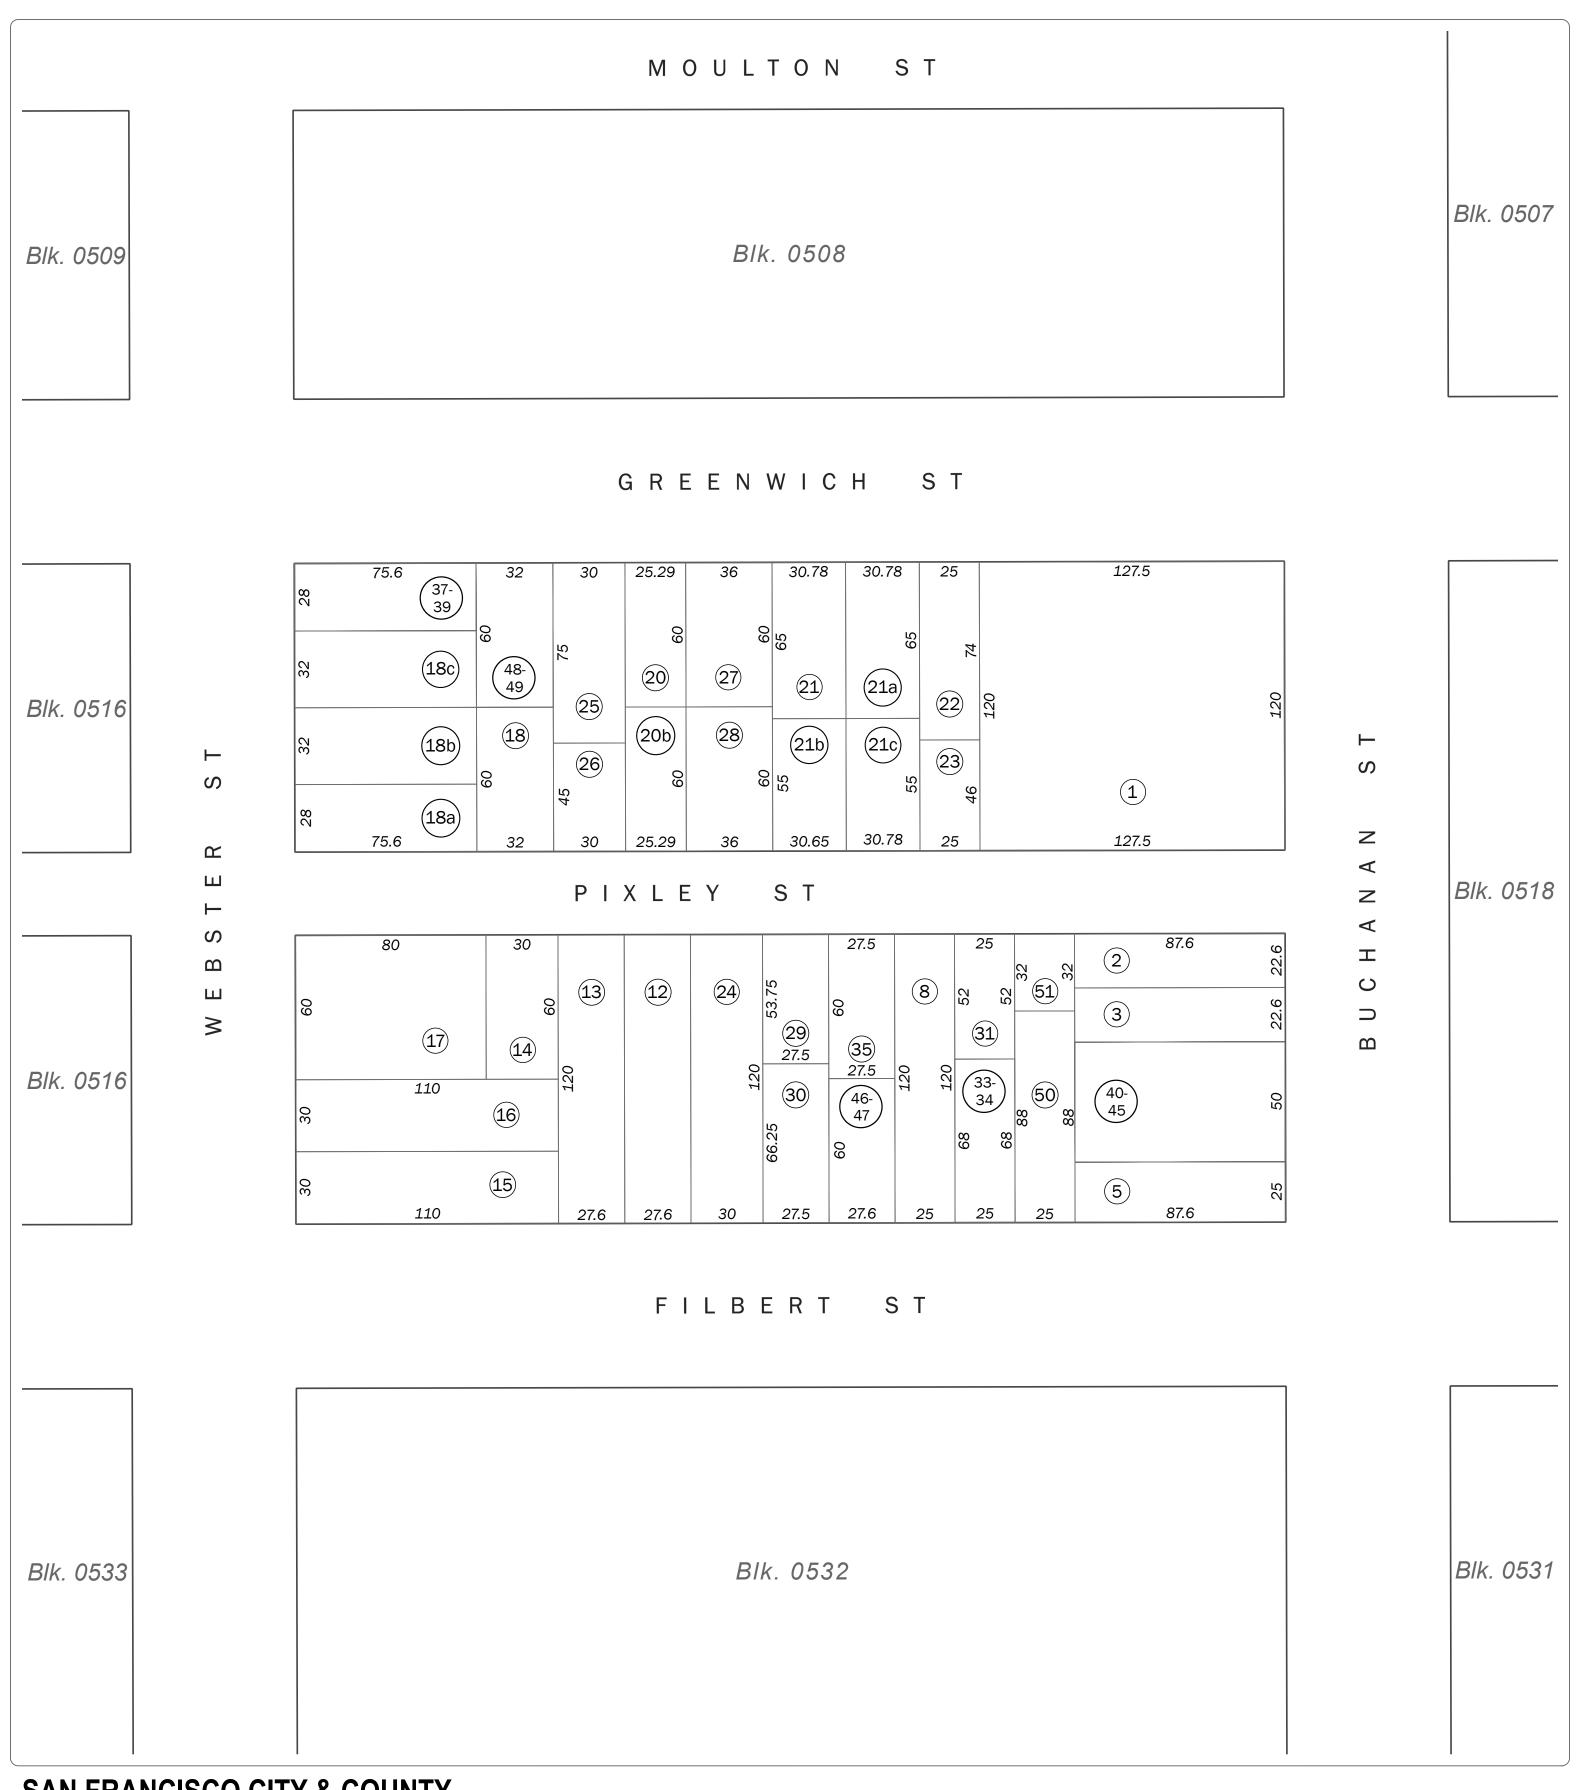

## SAN FRANCISCO CITY & COUNTY ASSESSOR'S BLOCK MAP

DISCLAIMER: THIS MAP WAS PREPARED FOR ASSESSMENT PURPOSES ONLY. ASSESSOR'S PARCELS MAY NOT COMPLY WITH LOCAL LOT-SPLIT OR BUILDING SITE ORDINANCES.

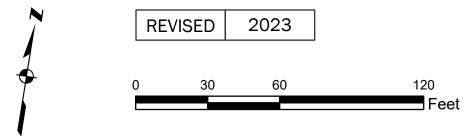

Volume 4

Block 0517

SHEET 2 OF 2

## Revision History

From Lot	Change	To Lot	Year
11, 11A	into	24	1969
19	into	25-26	1981
20A	into	27-28	1982
10	into	29-30	1985
7	into	31, 32	1989
9	into	35, 36	1989
32	into	33-34	1991
18D	into	37-39	1998
4	into	40-45	1999
36	into	46-47	2004
18E	into	48-49	2006
6	into	50-51	2023

## SAN FRANCISCO CITY & COUNTY ASSESSOR'S BLOCK MAP