

Block 0527

SHEET 1 OF 2

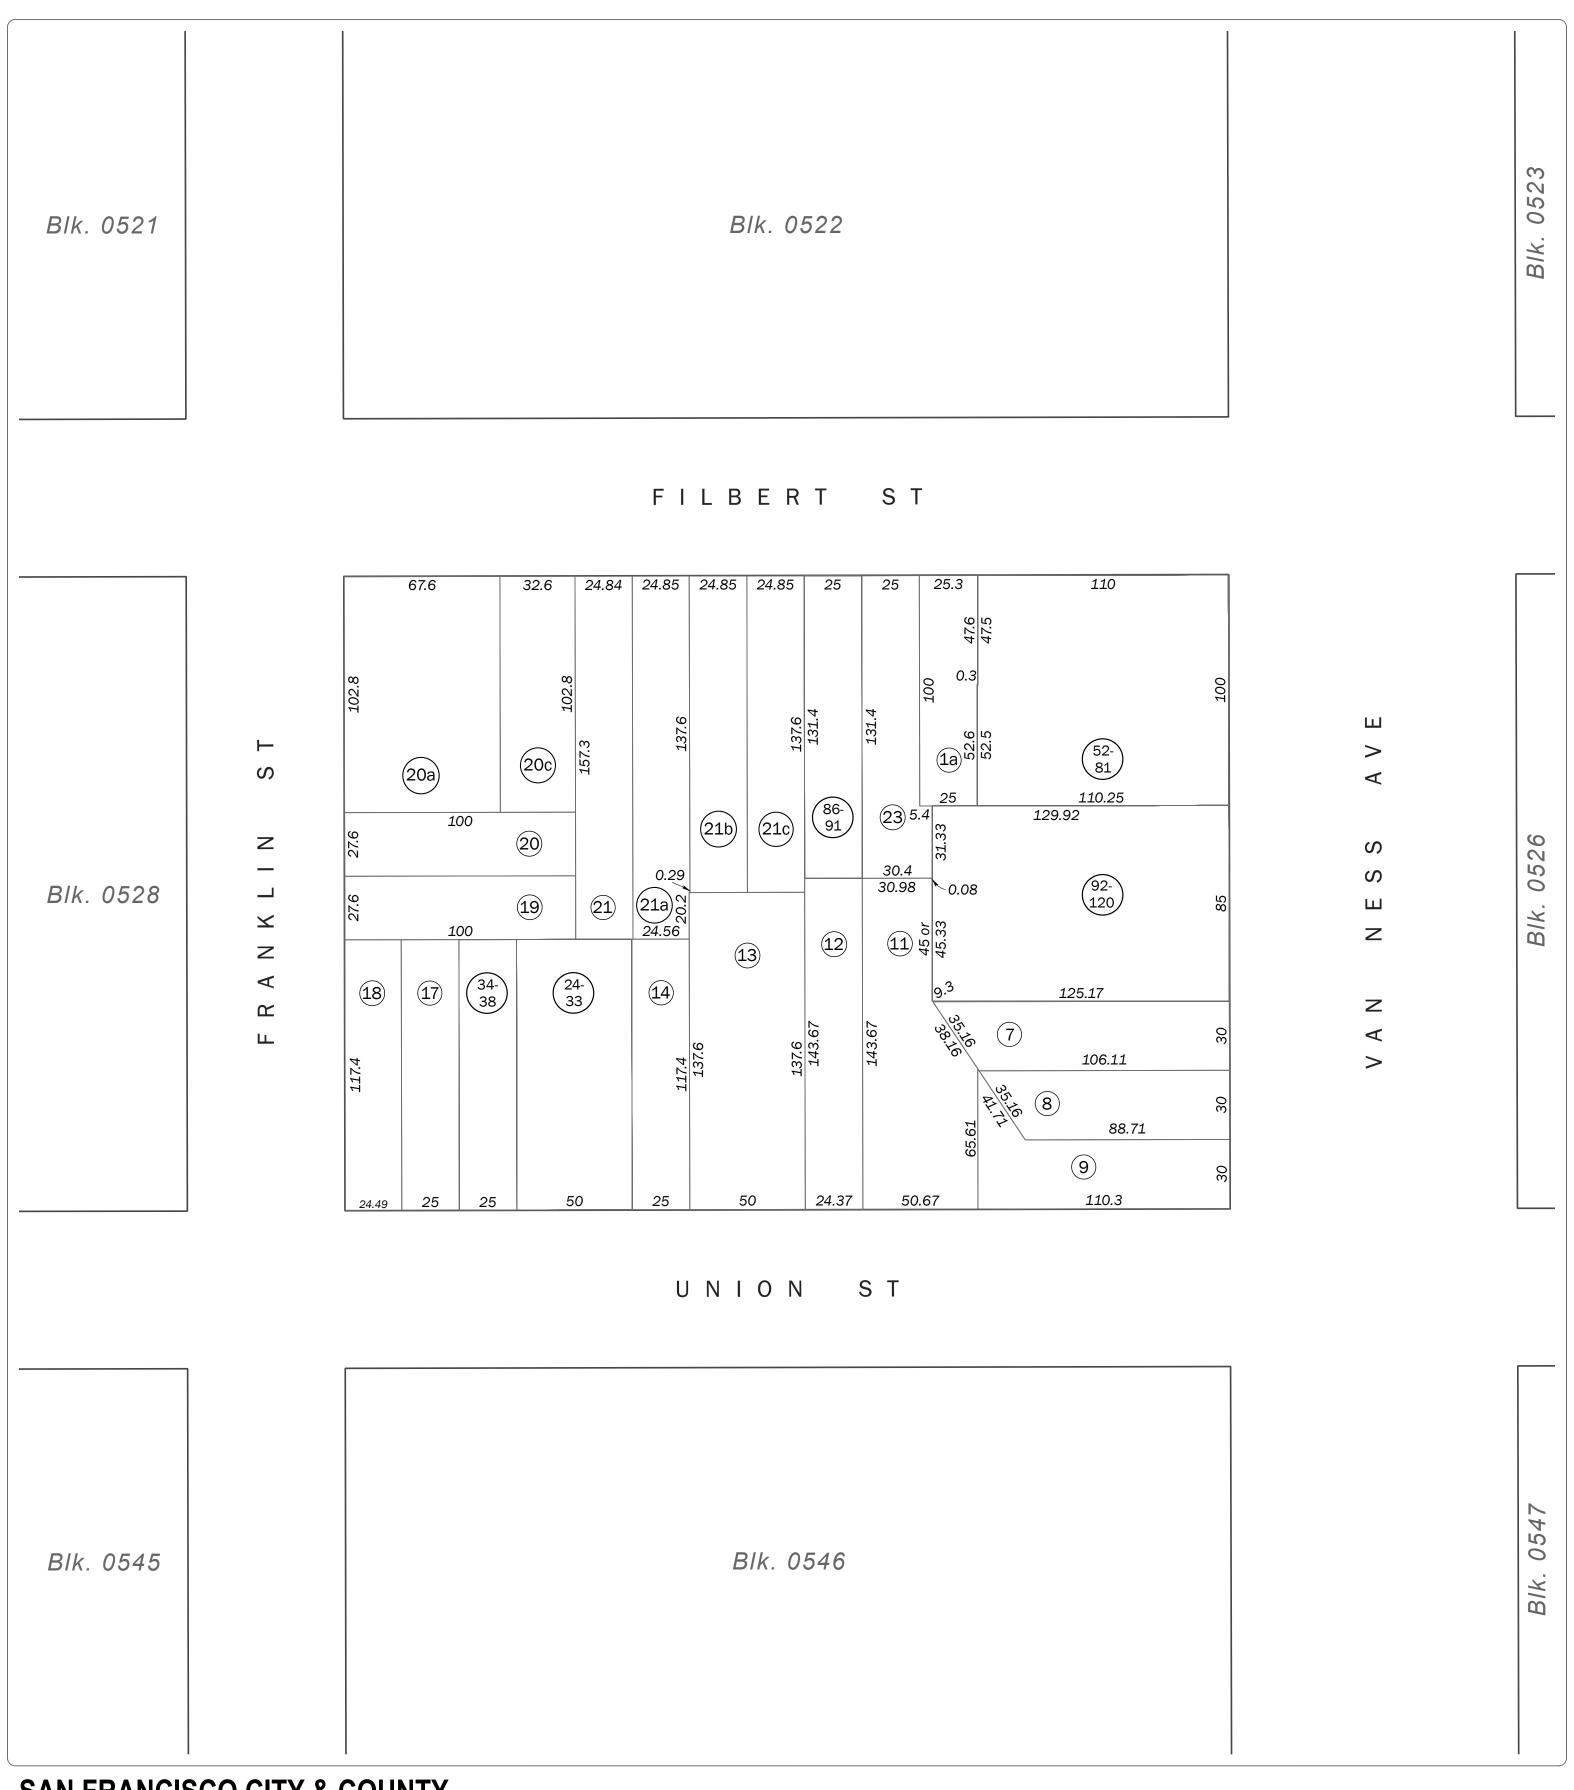

SAN FRANCISCO CITY & COUNTY ASSESSOR'S BLOCK MAP

DISCLAIMER: THIS MAP WAS PREPARED FOR ASSESSMENT PURPOSES ONLY. ASSESSOR'S PARCELS MAY NOT COMPLY WITH LOCAL LOT-SPLIT OR BUILDING SITE ORDINANCES.

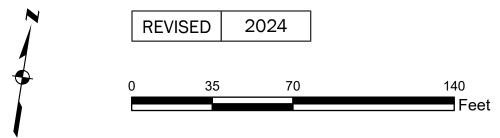

Volume 4

Block 0527

SHEET 2 OF 2

Revision History

From Lot	Change	To Lot	Year
3	into	1-2	1938
20B	into	20A	1944
5-6	into	4	1953
10	into	9	1956
15	into	24-33	1995
16	into	34-38	2002
1-2	into	51	2012
51	into	52-81	2015
22	into	86-91	2016
4	into	92-120	2024

SAN FRANCISCO CITY & COUNTY ASSESSOR'S BLOCK MAP

DISCLAIMER: THIS MAP WAS PREPARED FOR ASSESSMENT PURPOSES ONLY. ASSESSOR'S PARCELS MAY NOT COMPLY WITH LOCAL LOT-SPLIT OR BUILDING SITE ORDINANCES.