


Blk. 0531

Blk. 0530

Blk. 0529

U N I O N S T

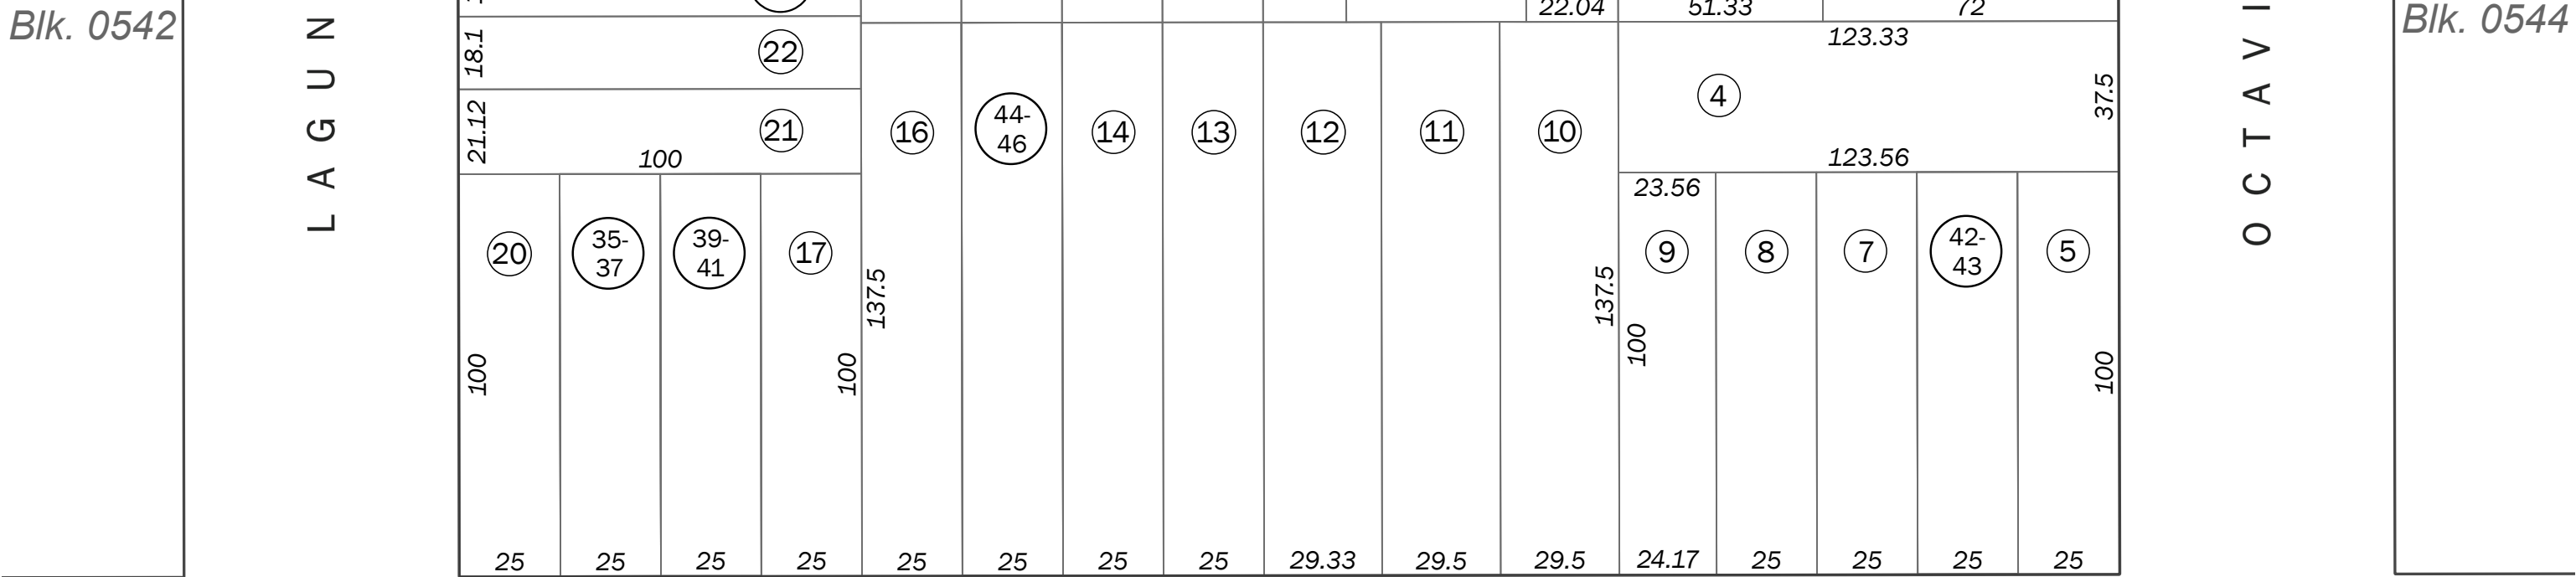

G R E E N S T

Blk. 0555

Blk. 0554

Blk. 0553

Blk. 0554C


Blk. 0554C

SAN FRANCISCO CITY & COUNTY
ASSESSOR'S BLOCK MAP

DISCLAIMER: THIS MAP WAS PREPARED FOR ASSESSMENT PURPOSES ONLY. ASSESSOR'S PARCELS MAY NOT COMPLY WITH LOCAL LOT-SPLIT OR BUILDING SITE ORDINANCES.



REVISED	2021
---------	------

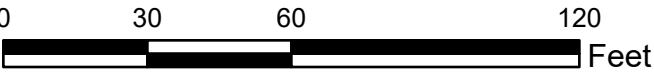

Revision History

From Lot	Change	To Lot	Year
18	into	38-39	1983
19	into	35-37	1988
38	into	40-41	1988
6	into	42-43	1995
15	into	44-46	2021