

Block 0552

SHEET 1 OF 2

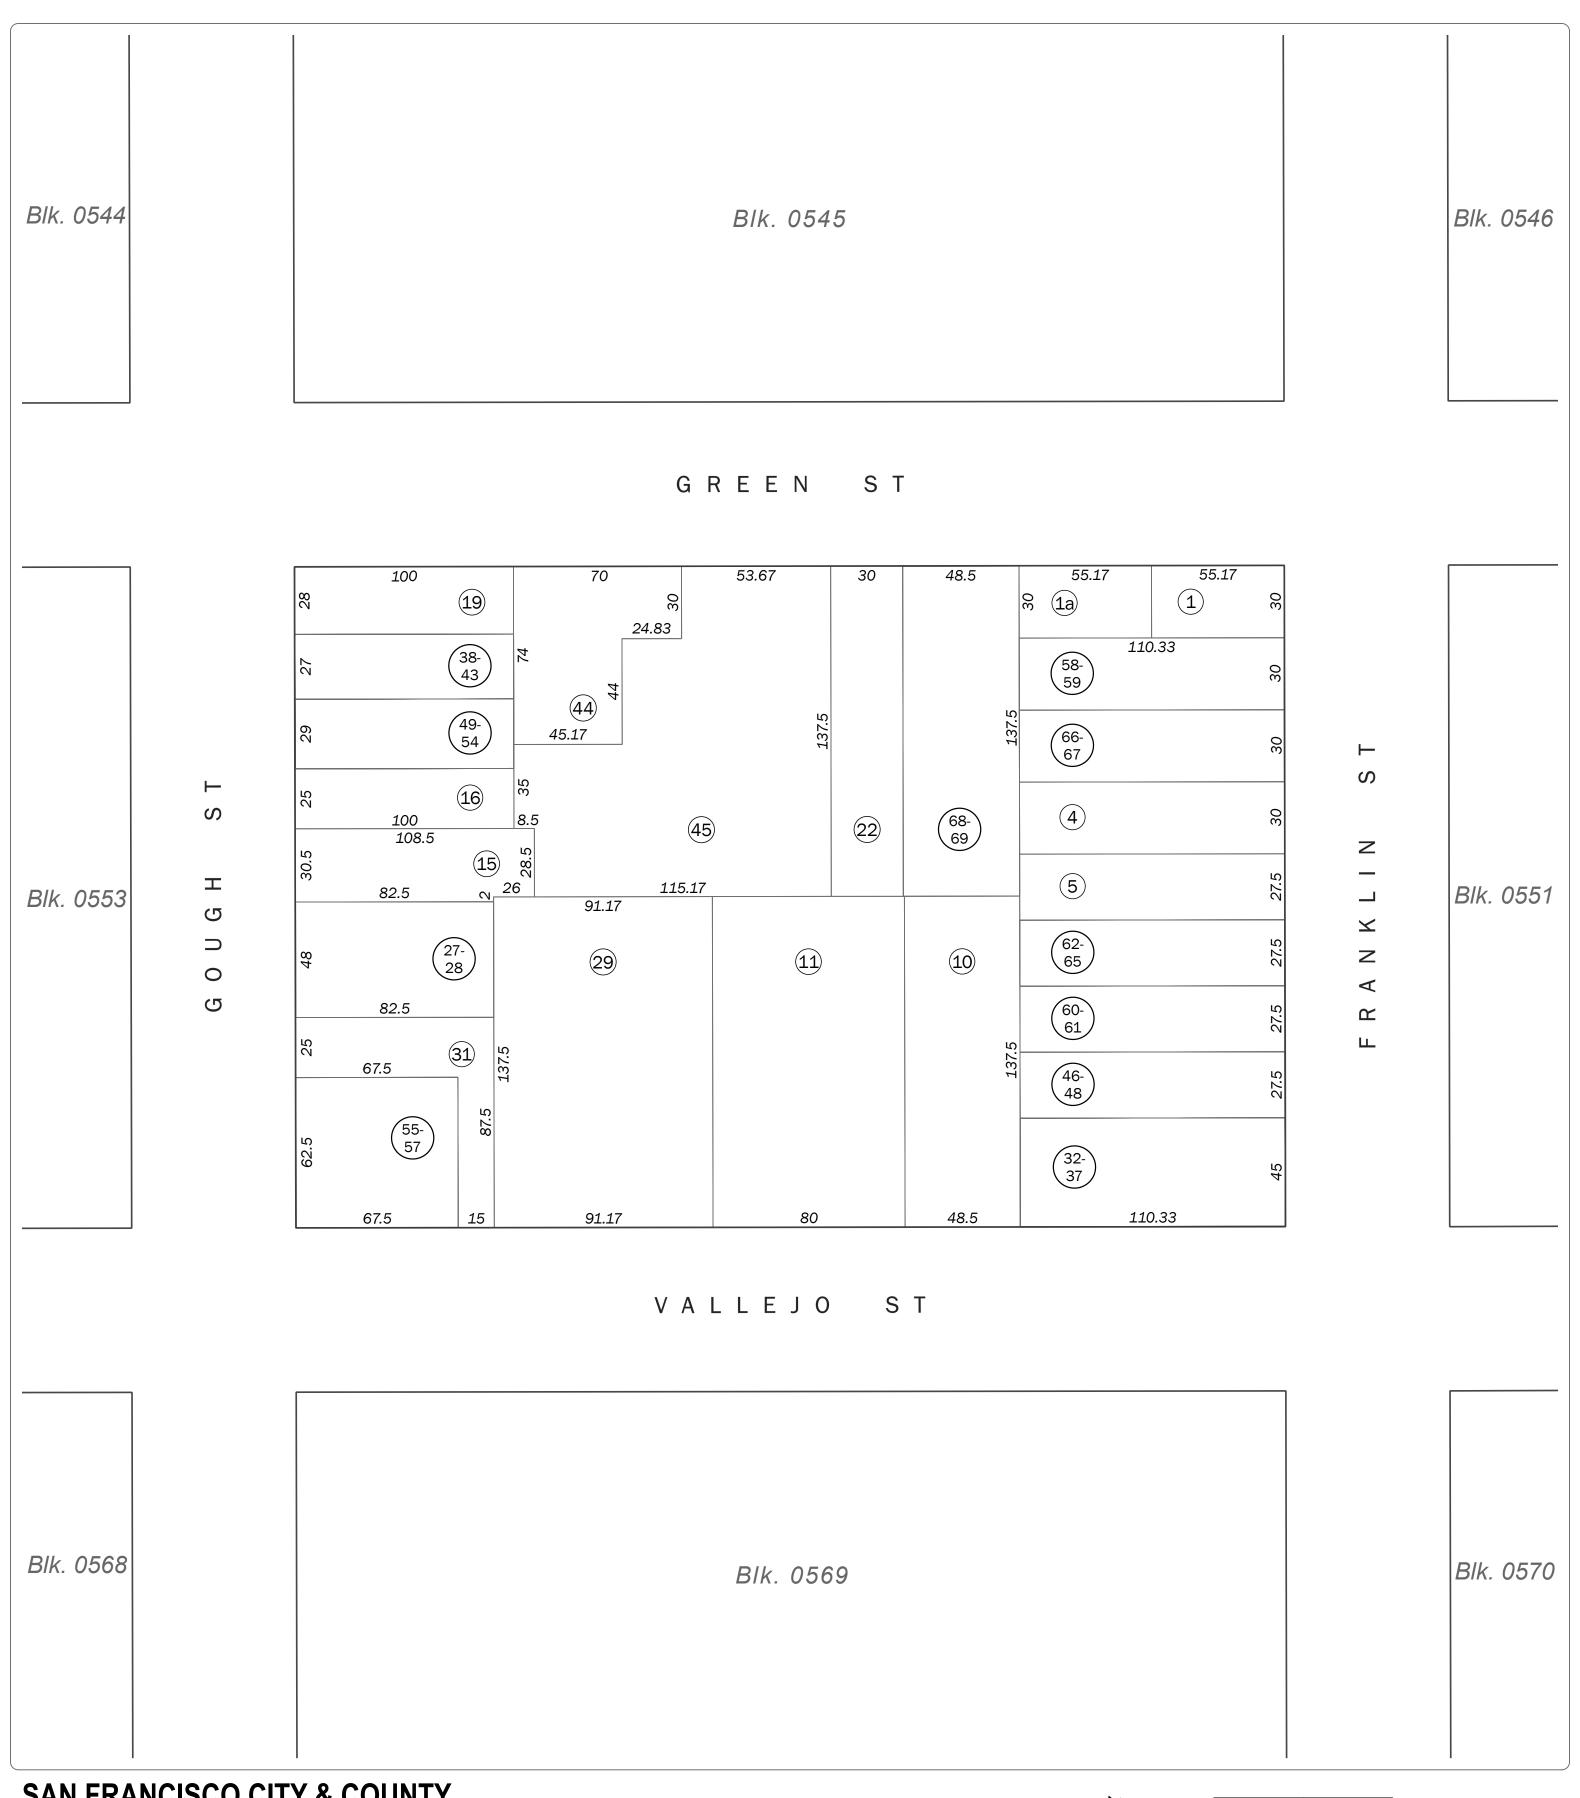

SAN FRANCISCO CITY & COUNTY ASSESSOR'S BLOCK MAP

DISCLAIMER: THIS MAP WAS PREPARED FOR ASSESSMENT PURPOSES ONLY. ASSESSOR'S PARCELS MAY NOT COMPLY WITH LOCAL LOT-SPLIT OR BUILDING SITE ORDINANCES.

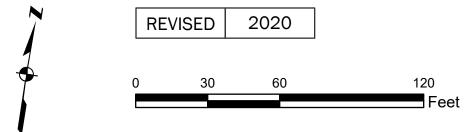

Volume 4

Block 0552

SHEET 2 OF 2

Revision History

From Lot	Change	To Lot	Year
12	into	11	1944
13, 14	into	24, 25	1970
14B, 24, 25	into	26-30	1971
26, 30	into	31	1973
9	into	32-37	1983
20, 21	into	44, 45	1986
17	into	49-54	1997
18	into	38-43	2002
14A	into	55-57	2004
8	into	46-48	2009
2	into	58-59	2010
7	into	60-61	2013
6	into	62-65	2014
3	into	66-67	2017
23	into	68, 69	2020

SAN FRANCISCO CITY & COUNTY ASSESSOR'S BLOCK MAP