

SHEET 1 OF 2

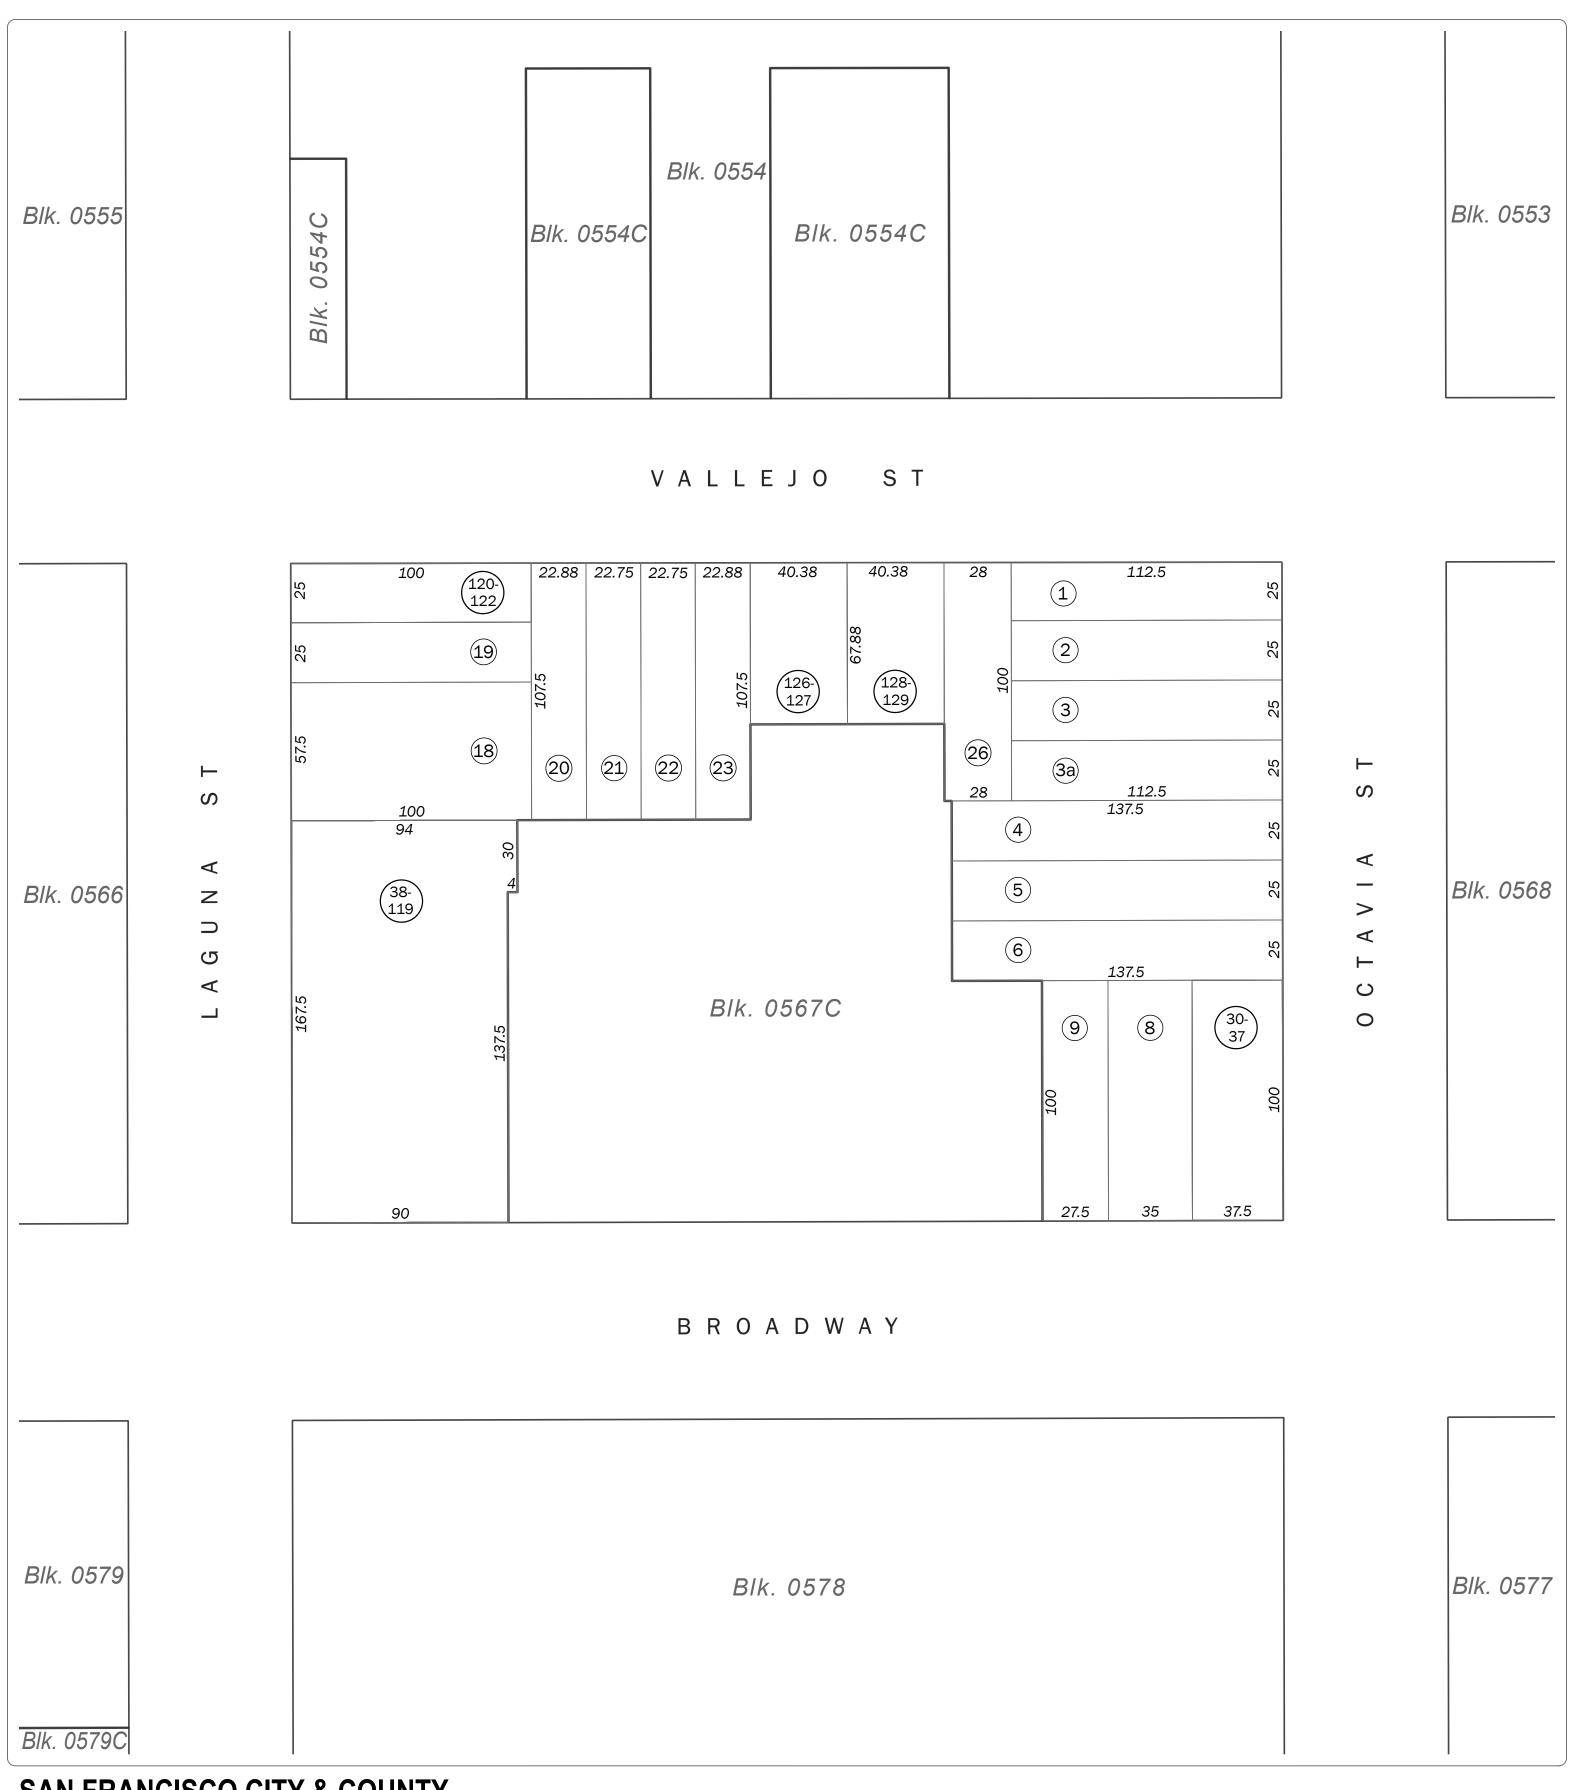

SAN FRANCISCO CITY & COUNTY ASSESSOR'S BLOCK MAP

DISCLAIMER: THIS MAP WAS PREPARED FOR ASSESSMENT PURPOSES ONLY. ASSESSOR'S PARCELS MAY NOT COMPLY WITH LOCAL LOT-SPLIT OR BUILDING SITE ORDINANCES.

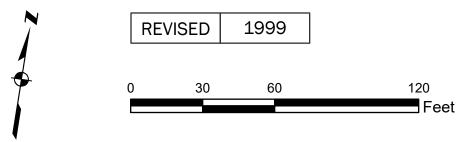

W. A. BLK. 192

SHEET 2 OF 2

Revision History

From Lot	Change	To Lot	Year
12	into	11, 13	1925
25	into	11	1934
11A	into	11	1944
24	into	11	1947
14-17	into	27	1964
13, 27	into	28, 29	1965
7	into	30-36	1979
36	into	37	1980
29	into	38-119	1982
19A	into	120-122	1992
10, 11	into	123, 124, 125	1997
123	into	126-127	1998
124	into	128-129	1999

SAN FRANCISCO CITY & COUNTY ASSESSOR'S BLOCK MAP