

Block 0624

SHEET 1 OF 2

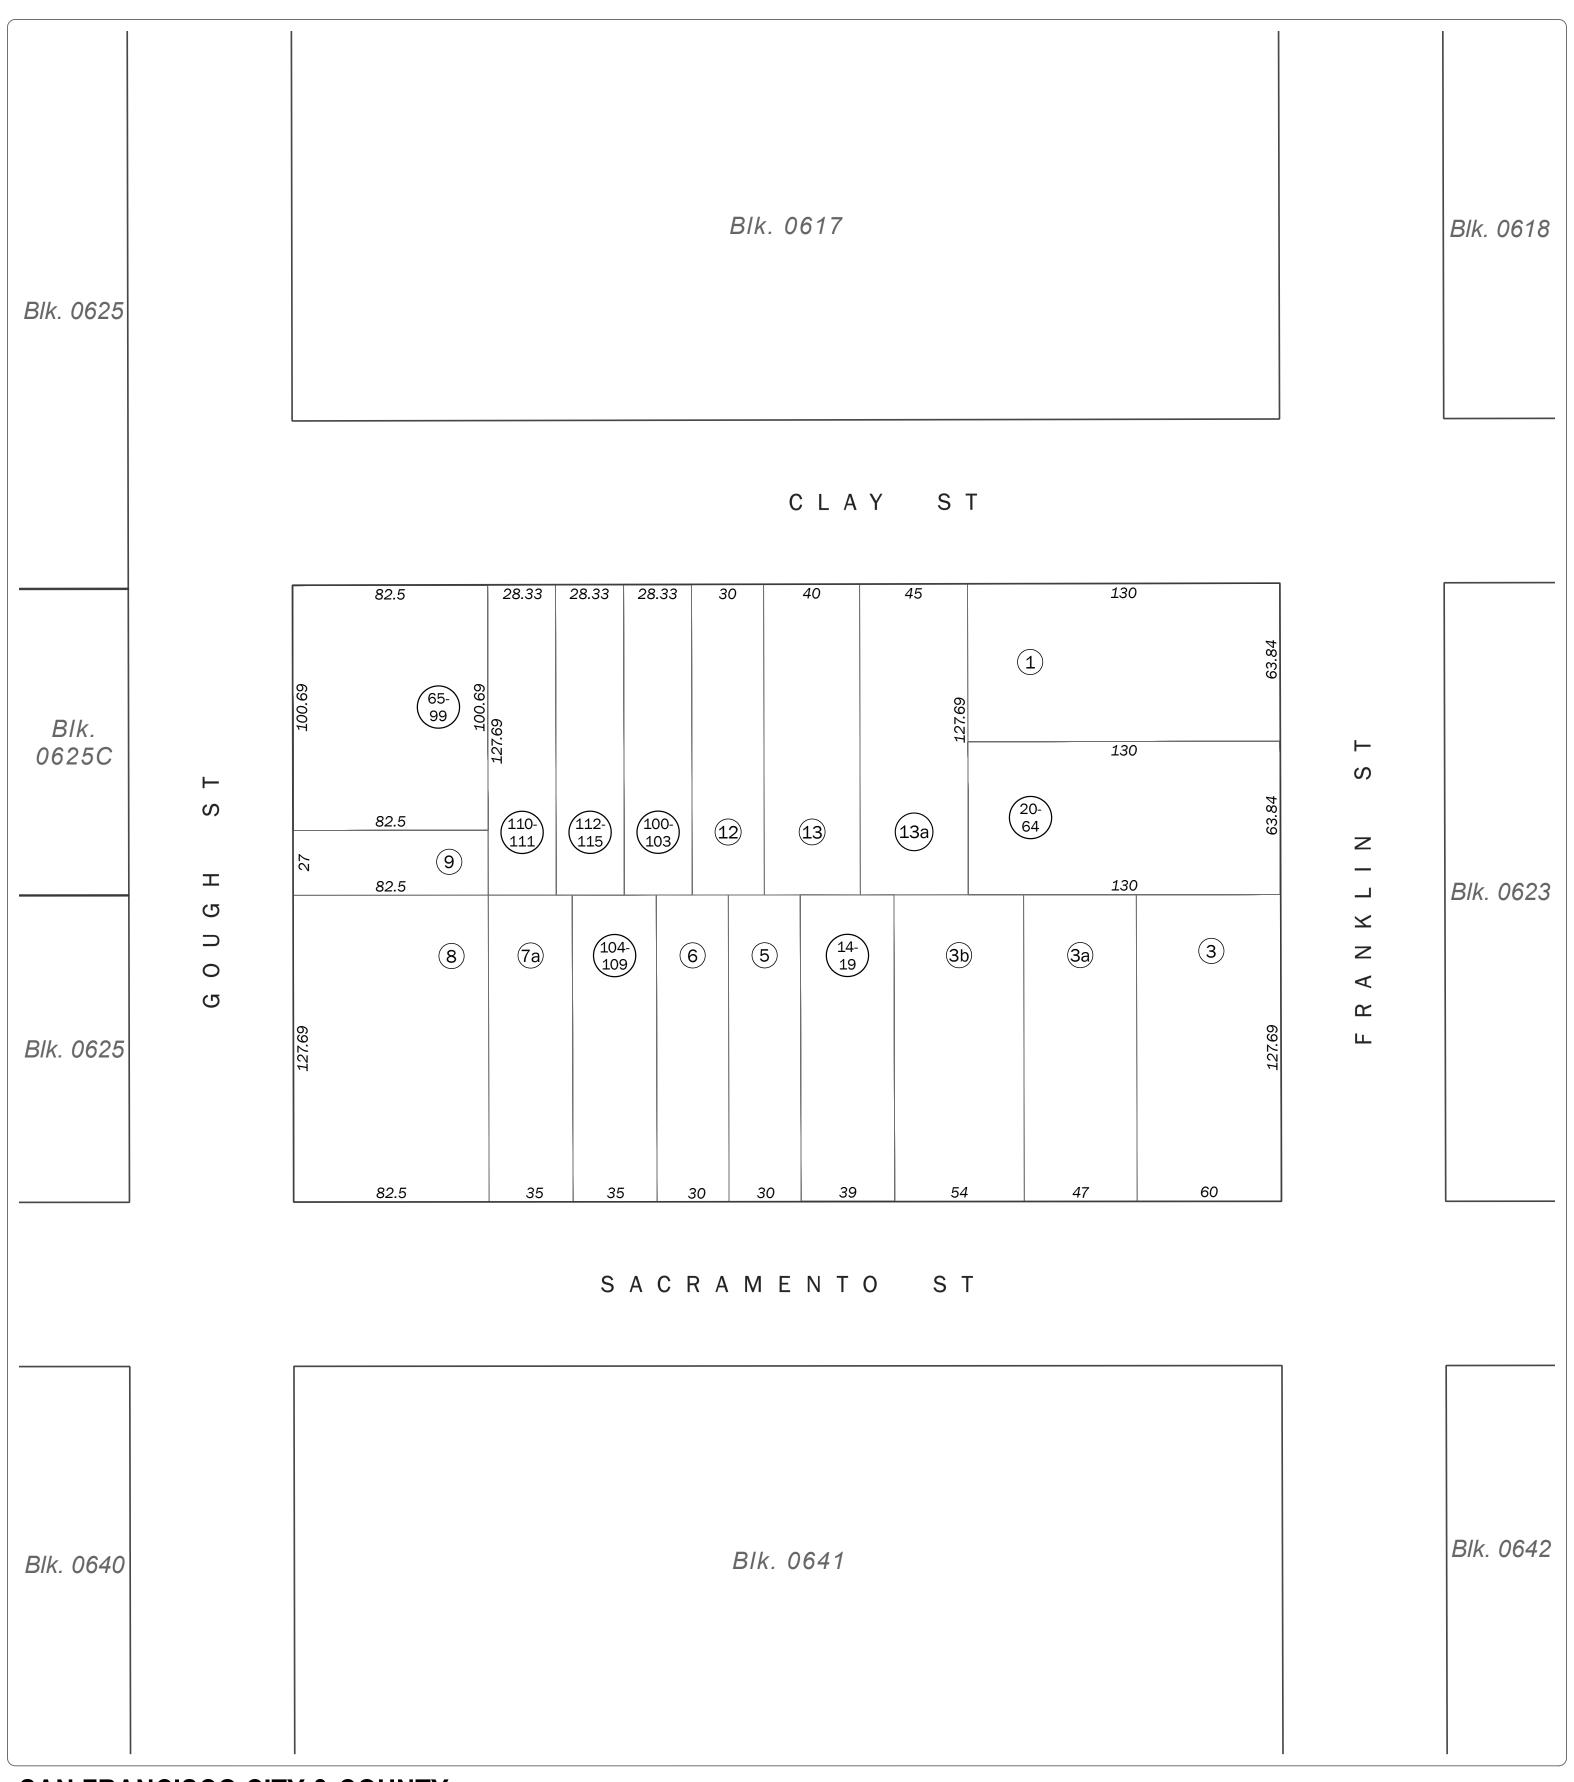

## SAN FRANCISCO CITY & COUNTY ASSESSOR'S BLOCK MAP

DISCLAIMER: THIS MAP WAS PREPARED FOR ASSESSMENT PURPOSES ONLY. ASSESSOR'S PARCELS MAY NOT COMPLY WITH LOCAL LOT-SPLIT OR BUILDING SITE ORDINANCES.

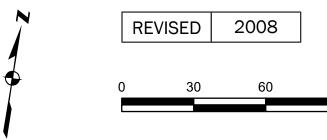

120

Volume 5

Block 0624

SHEET 2 OF 2

## Revision History

From Lot	Change	To Lot	Year
2	into	20-64	1981
4	into	14-19	1981
10	into	65-99	1986
7	into	104-109	1995
11	into	110-111	2003
11A	into	100-103	2007
11B	into	112-115	2008

## SAN FRANCISCO CITY & COUNTY ASSESSOR'S BLOCK MAP

DISCLAIMER: THIS MAP WAS PREPARED FOR ASSESSMENT PURPOSES ONLY. ASSESSOR'S PARCELS MAY NOT COMPLY WITH LOCAL LOT-SPLIT OR BUILDING SITE ORDINANCES.