

SHEET 1 OF 2

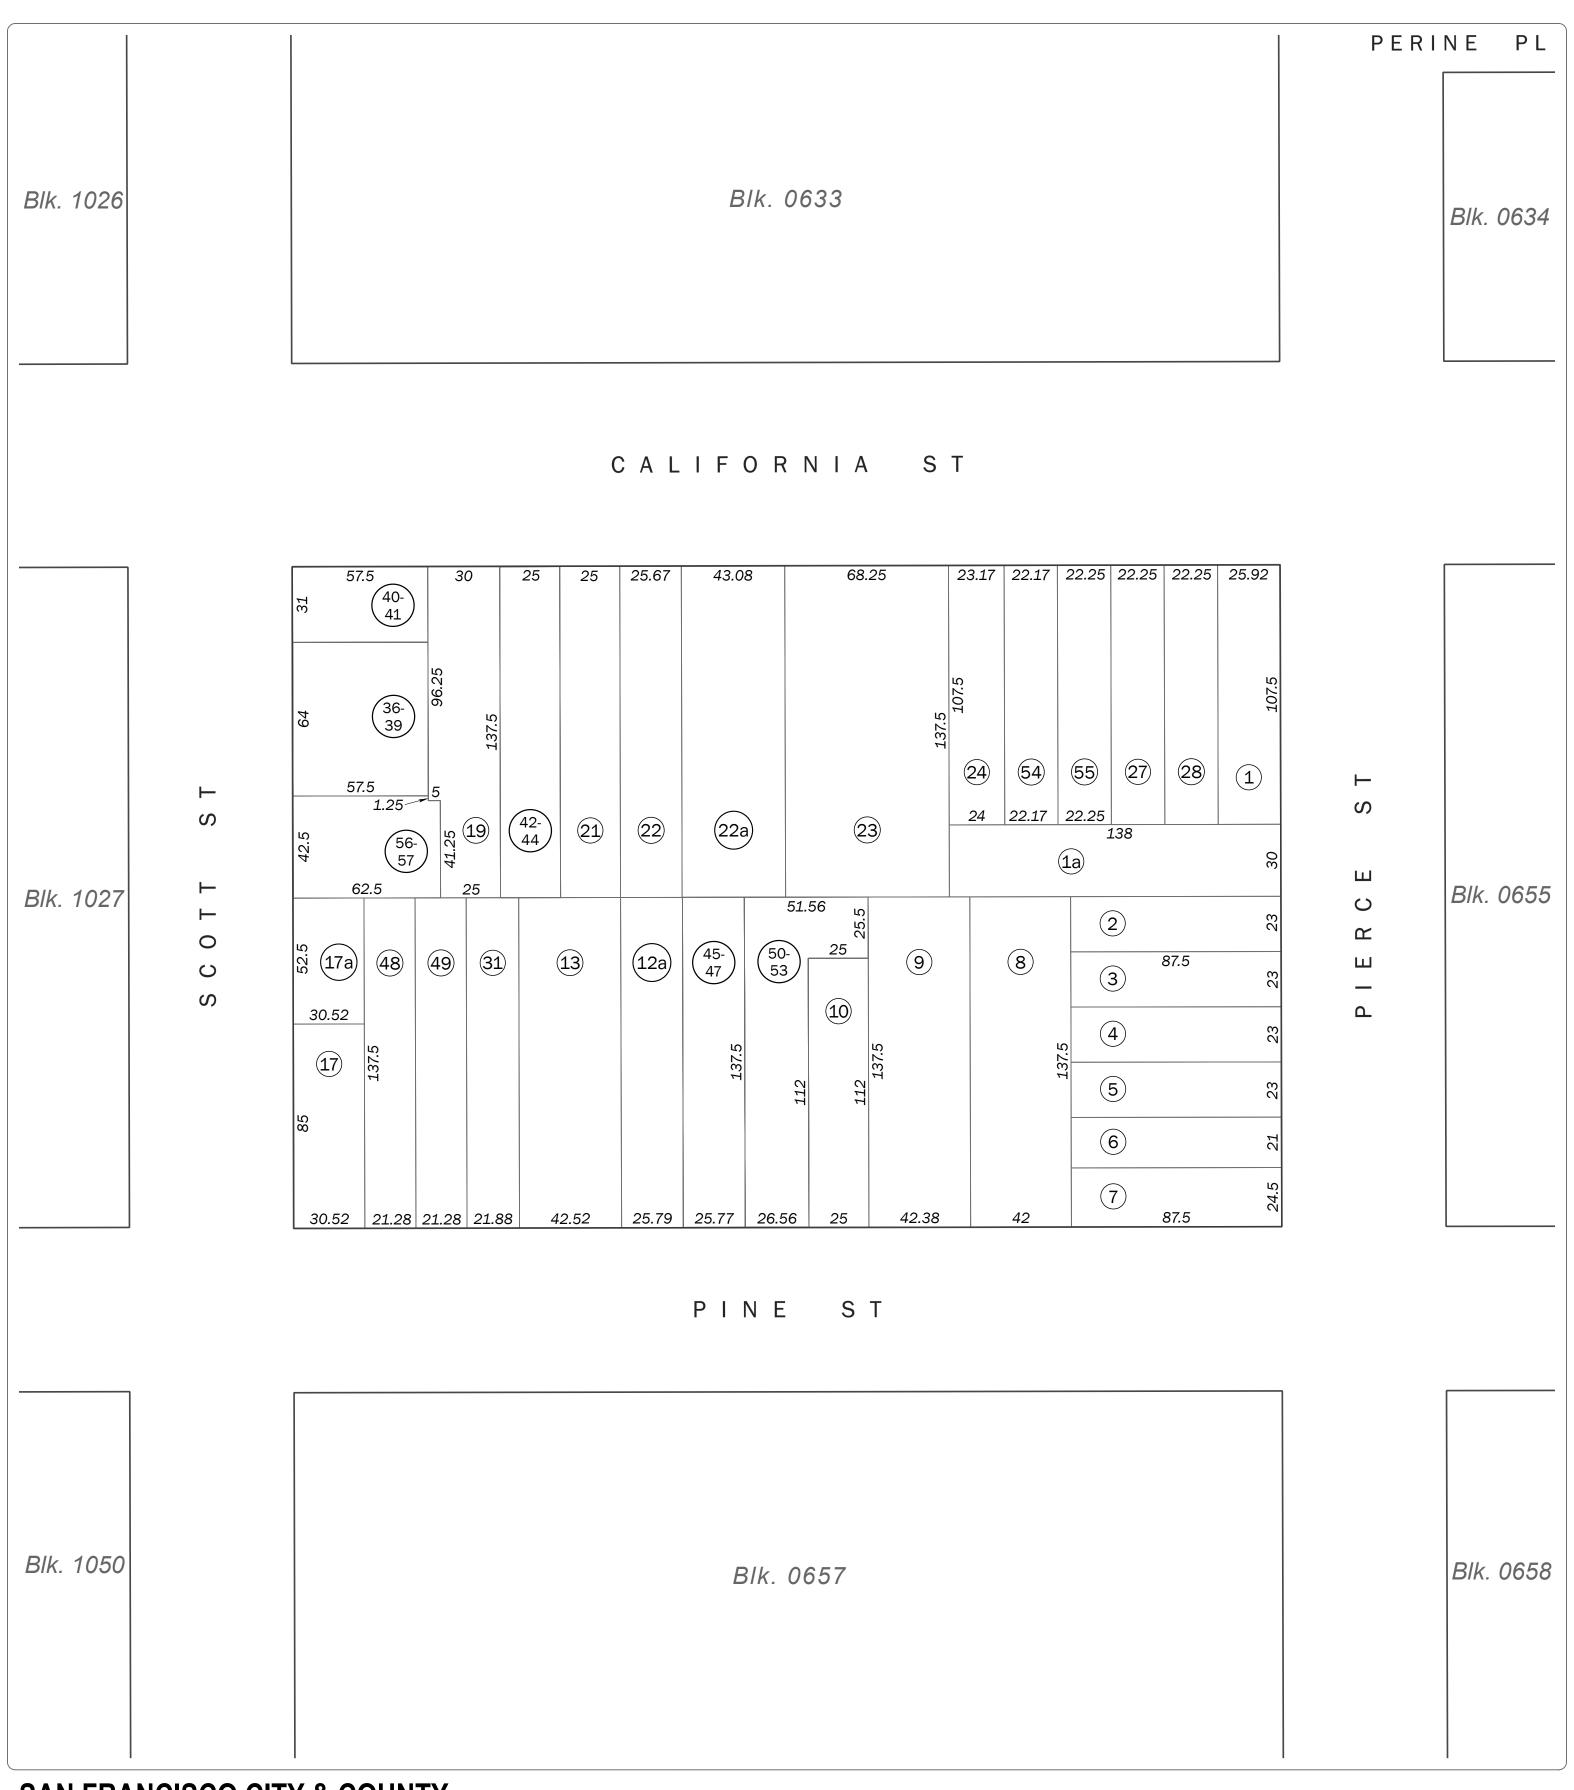

## SAN FRANCISCO CITY & COUNTY ASSESSOR'S BLOCK MAP

DISCLAIMER: THIS MAP WAS PREPARED FOR ASSESSMENT PURPOSES ONLY. ASSESSOR'S PARCELS MAY NOT COMPLY WITH LOCAL LOT-SPLIT OR BUILDING SITE ORDINANCES.

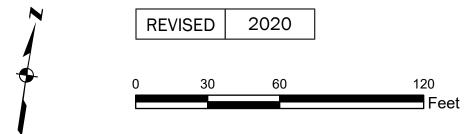

W A BLK. 426

SHEET 2 OF 2

## Revision History

From Lot	Change	To Lot	Year
16	into	15	1944
25, 26	into	29	1964
14, 15	into	30	1965
30	into	31, 32	1966
18A	into	33, 34, 35	1977
20	into	42-44	1979
33, 34	into	36-39	1979
12	into	45-47	1987
32	into	48, 49	1990
11	into	50-53	1996
25-26, 29	into	54-55	2001
18	into	56-57	2003
35	into	40, 41	2020