

SHEET 1 OF 2

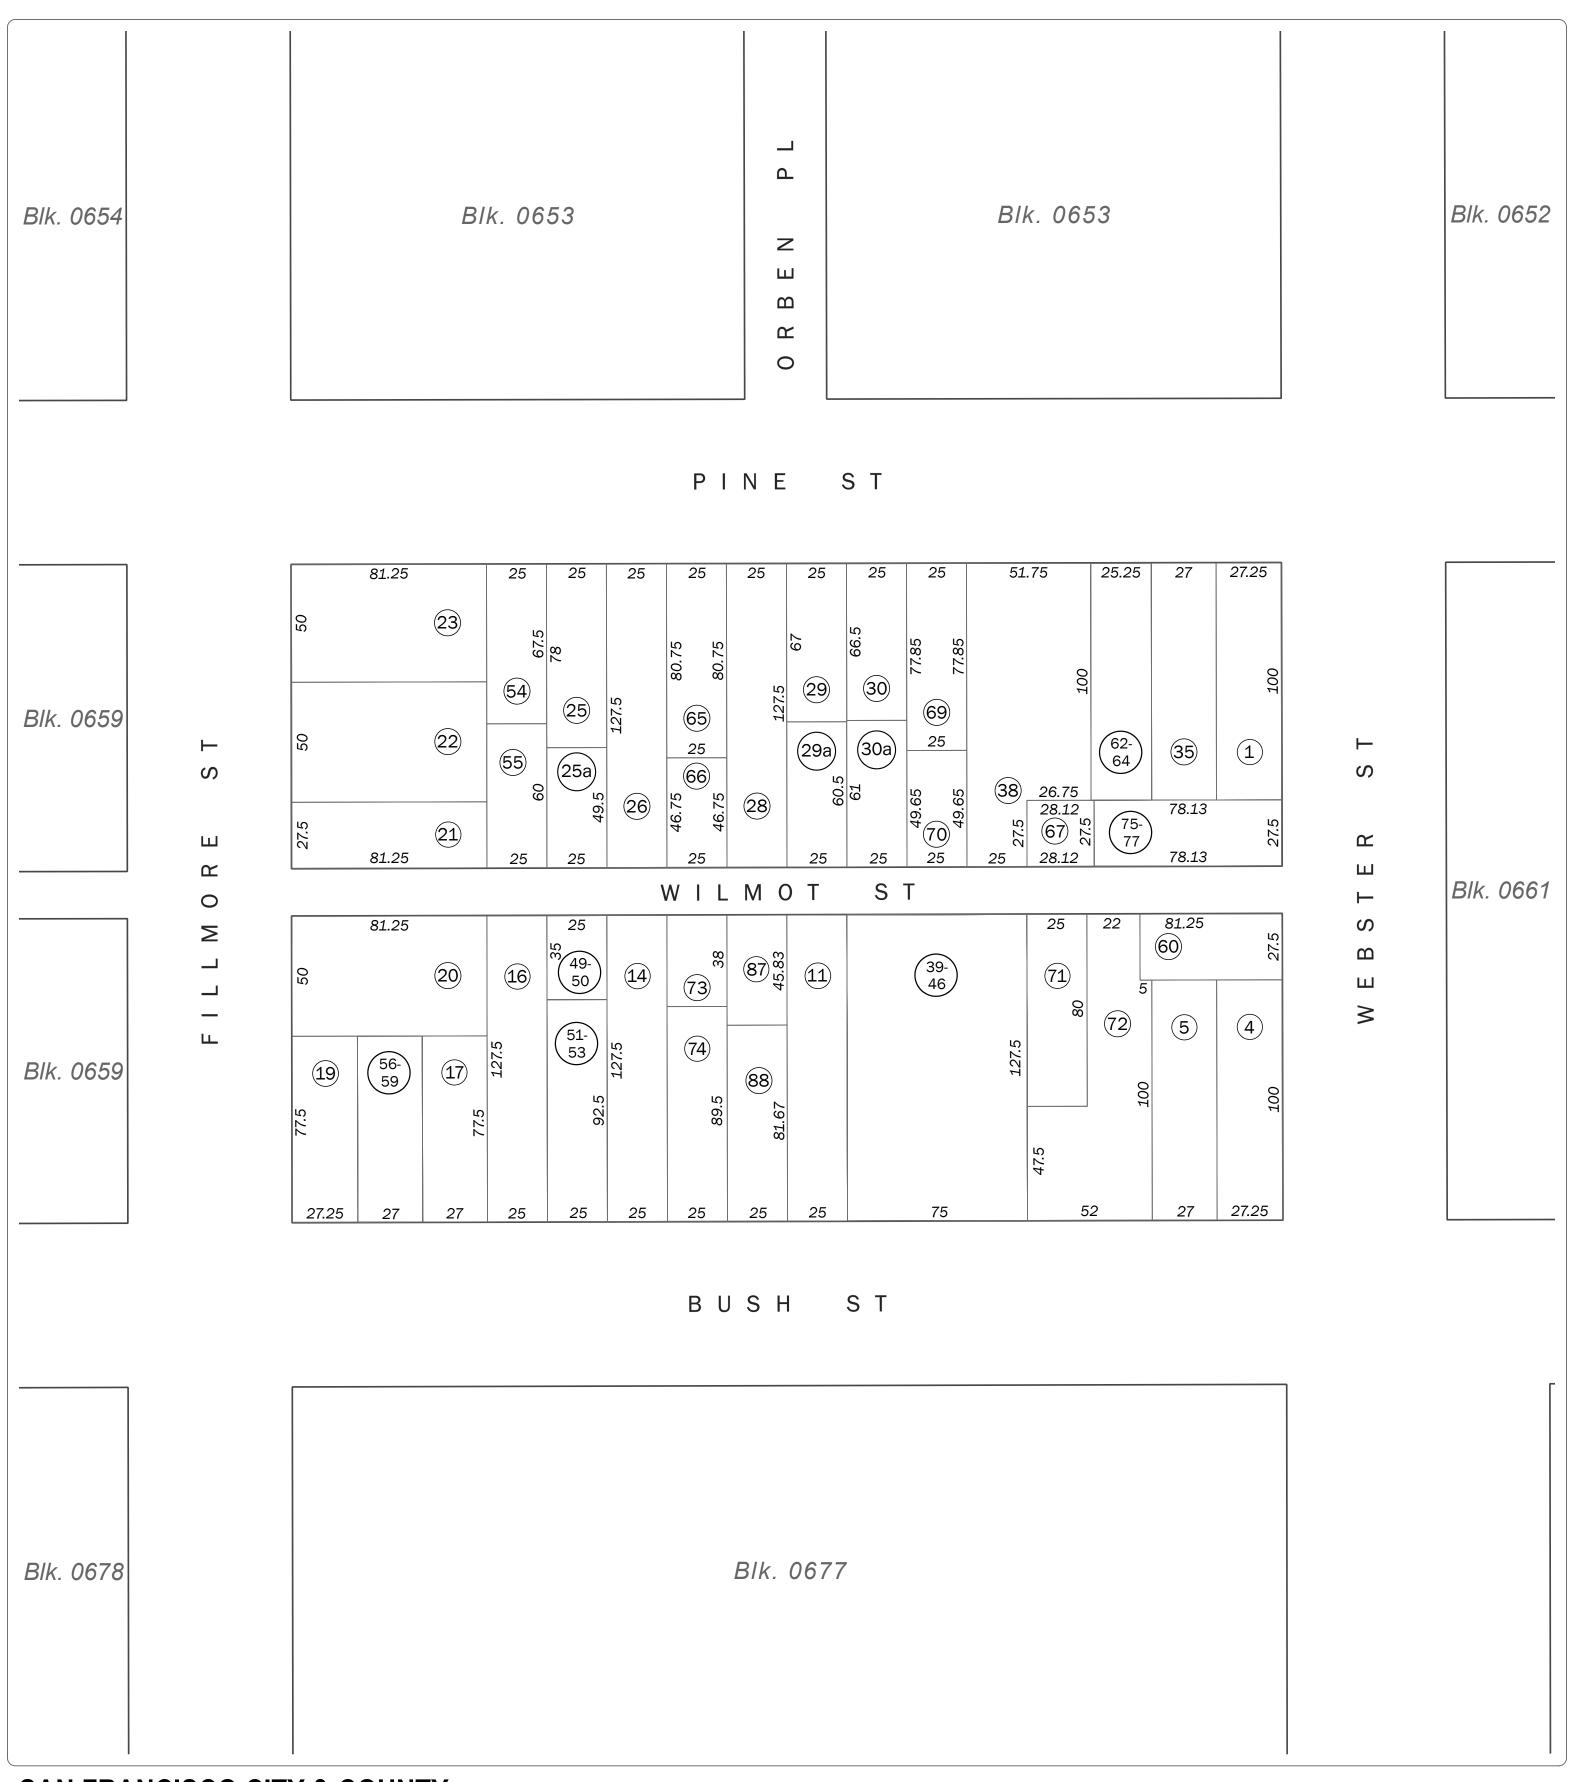

SAN FRANCISCO CITY & COUNTY ASSESSOR'S BLOCK MAP

DISCLAIMER: THIS MAP WAS PREPARED FOR ASSESSMENT PURPOSES ONLY. ASSESSOR'S PARCELS MAY NOT COMPLY WITH LOCAL LOT-SPLIT OR BUILDING SITE ORDINANCES.

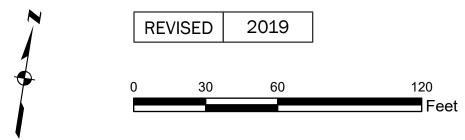

W A BLK 312

SHEET 2 OF 2

Revision History

From Lot	Change	To Lot	Year
9-10	into	8	1944
33, 34	into	36, 37	1959
32, 36	into	38	1966
15	into	51-53	1983
15A	into	49-50	1984
24	into	54, 55	1986
8	into	39-46	1986
18	into	56-59	1992
3, 6	into	60, 61	1994
37	into	62-64	2001
2	into	67-68	2008
27	into	65-66	2008
31	into	69-70	2008
7, 61	into	71, 72	2010
13	into	73, 74	2012
68	into	75-77	2015
12	into	87, 88	2019

SAN FRANCISCO CITY & COUNTY ASSESSOR'S BLOCK MAP