

Block 0666

SHEET 1 OF 2

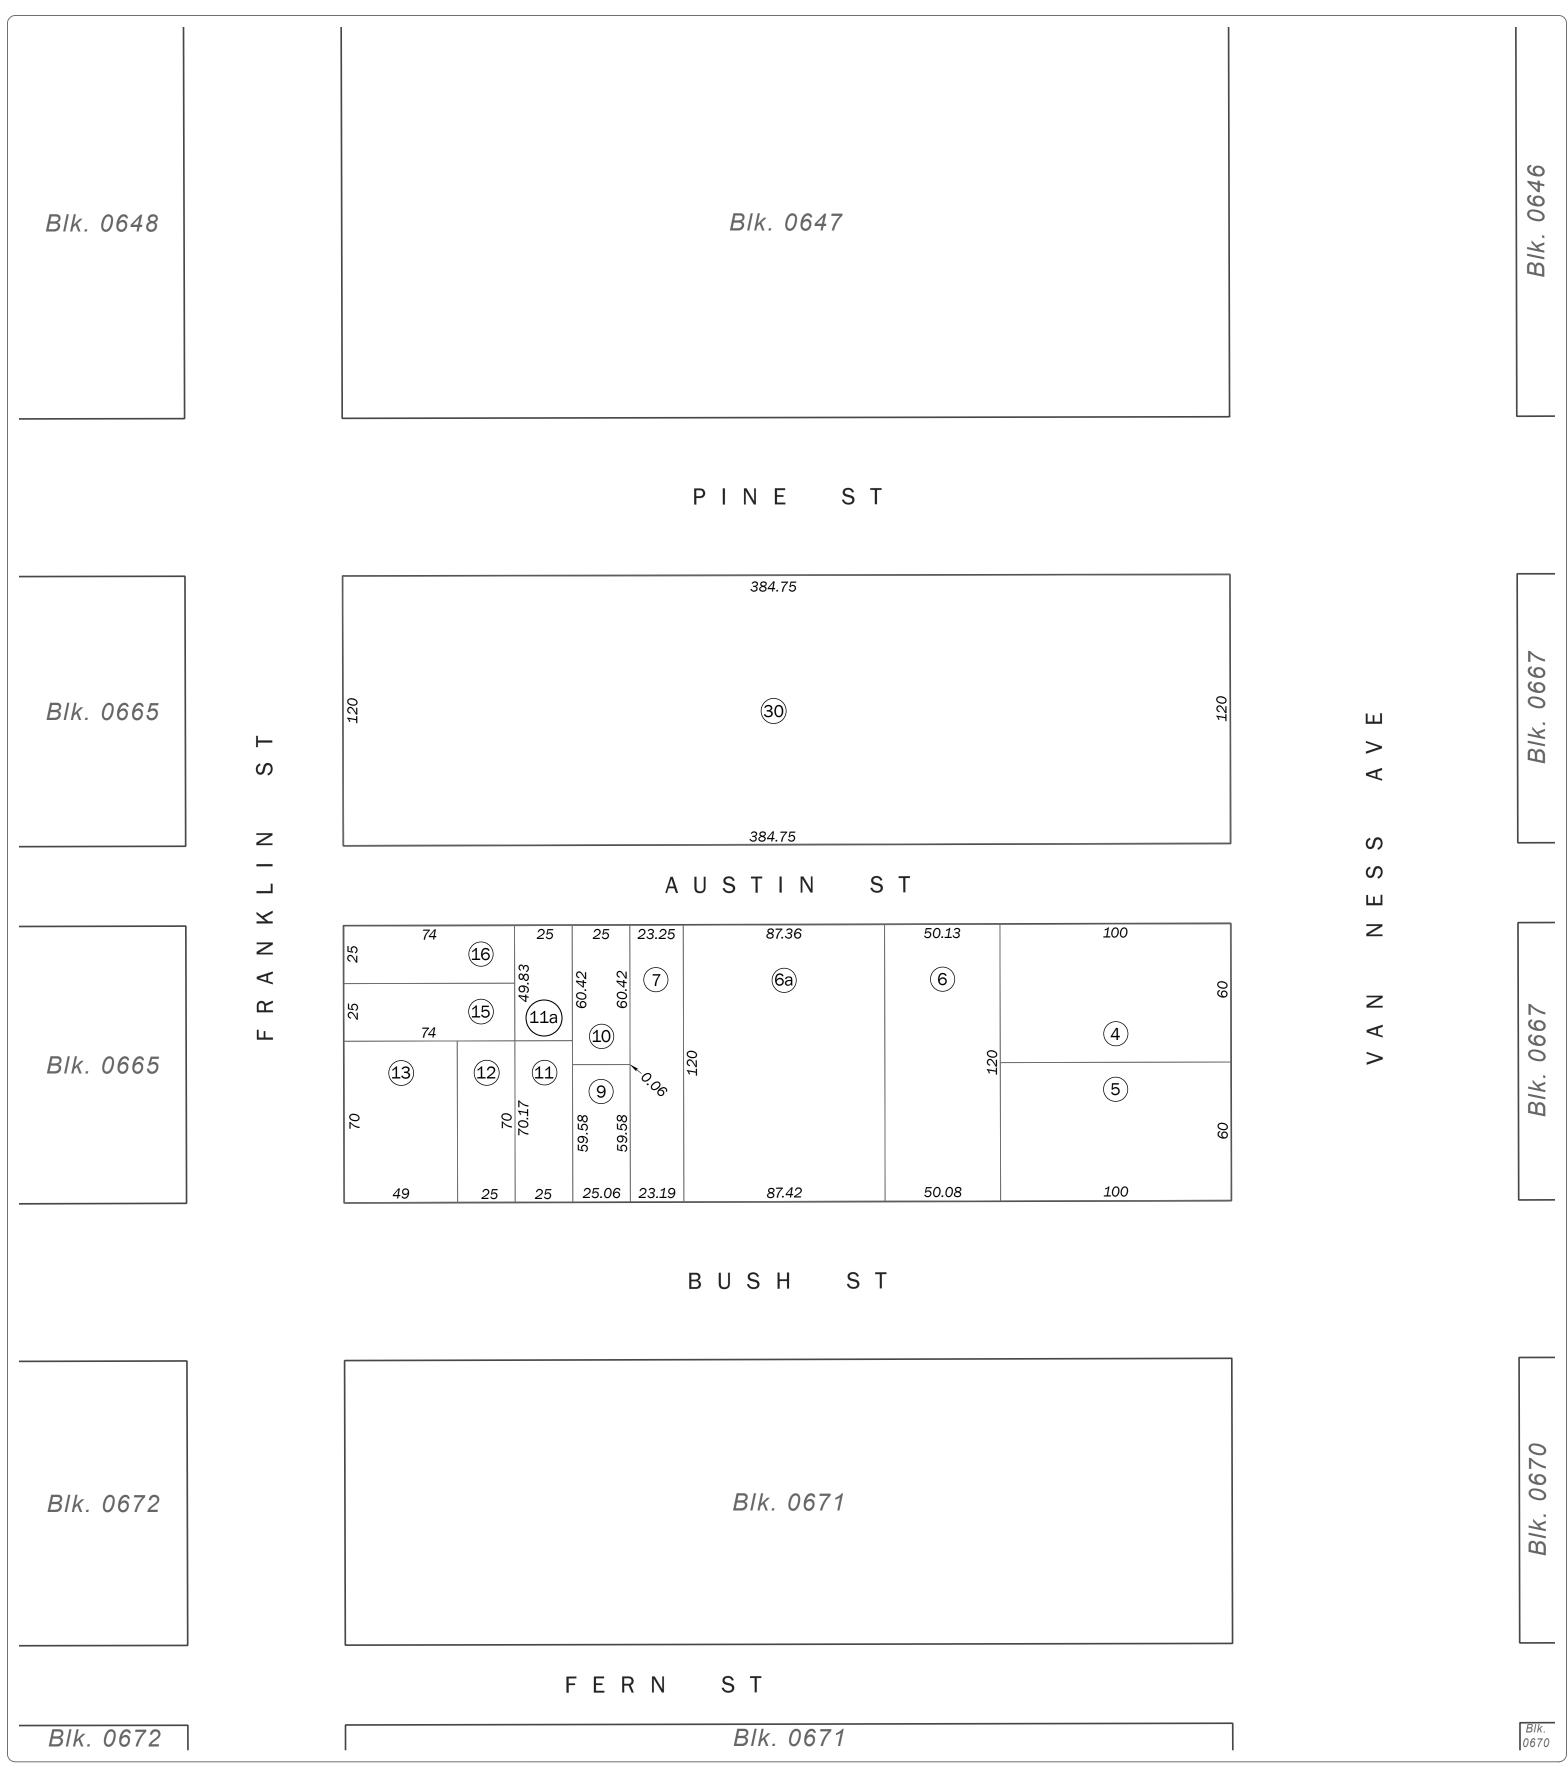

## SAN FRANCISCO CITY & COUNTY ASSESSOR'S BLOCK MAP

DISCLAIMER: THIS MAP WAS PREPARED FOR ASSESSMENT PURPOSES ONLY. ASSESSOR'S PARCELS MAY NOT COMPLY WITH LOCAL LOT-SPLIT OR BUILDING SITE ORDINANCES.

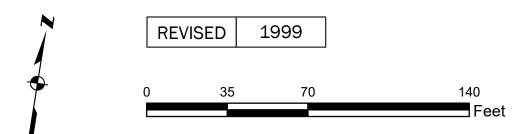

Volume 5

Block 0666

SHEET 2 OF 2

## Revision History

From Lot	Change	To Lot	Year
14	into	13	1944
2	into	1	1944
20	into	19	1944
18-19	into	17	1956
8	into	7	1956
21-24	into	29	1974
1, 3, 17, 25-29	into	30	1999

## SAN FRANCISCO CITY & COUNTY ASSESSOR'S BLOCK MAP