

Block 0676

SHEET 1 OF 2

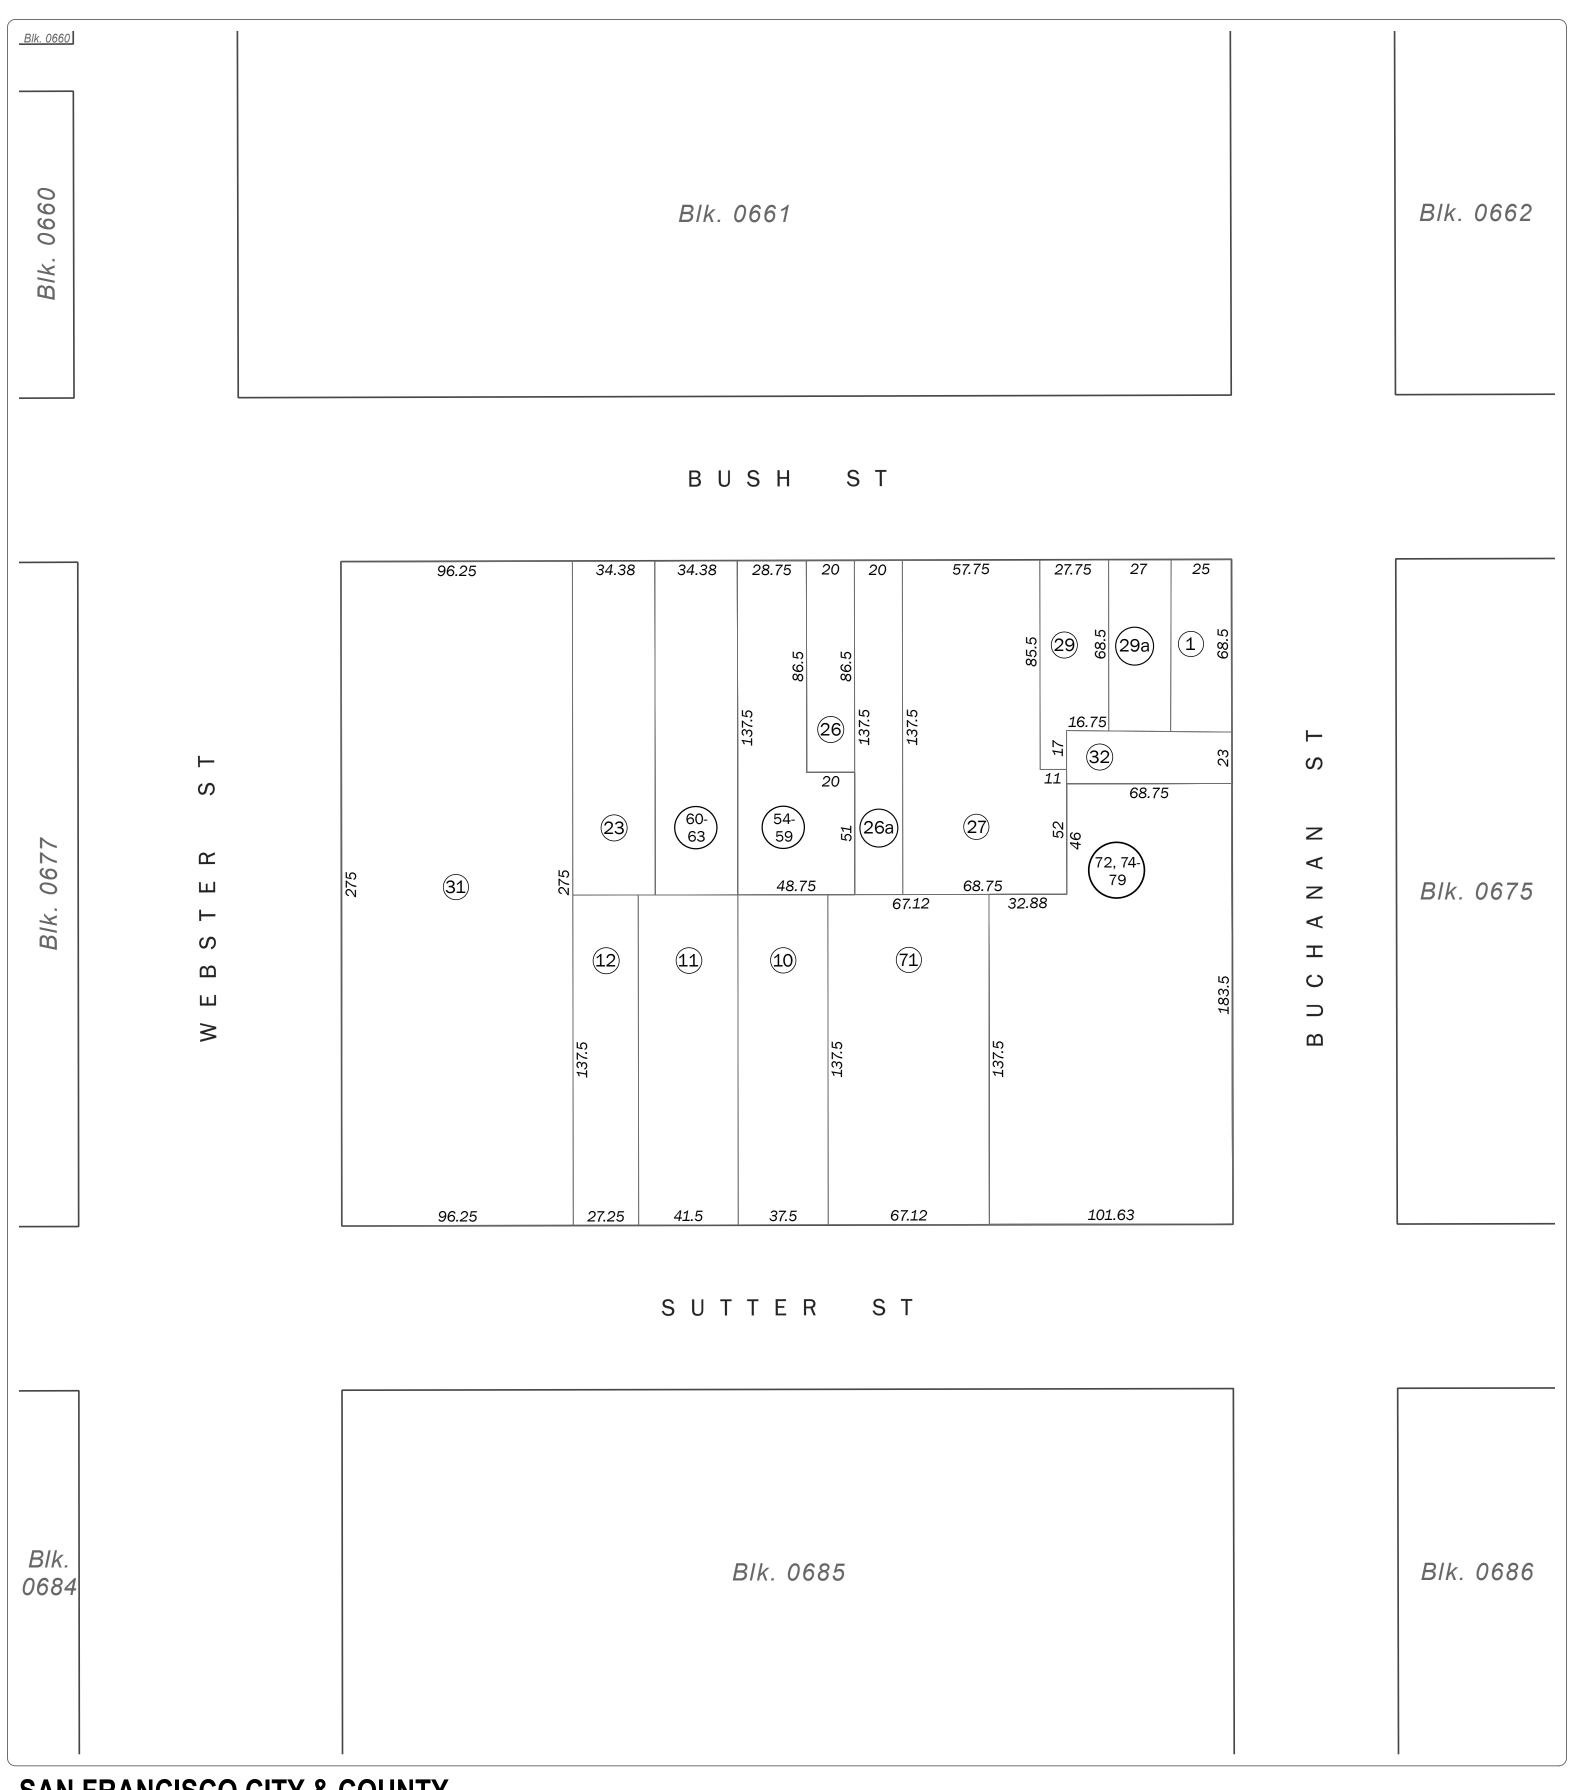

SAN FRANCISCO CITY & COUNTY ASSESSOR'S BLOCK MAP

DISCLAIMER: THIS MAP WAS PREPARED FOR ASSESSMENT PURPOSES ONLY. ASSESSOR'S PARCELS MAY NOT COMPLY WITH LOCAL LOT-SPLIT OR BUILDING SITE ORDINANCES.

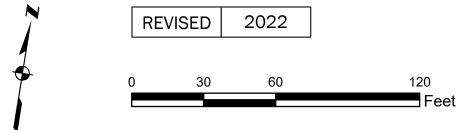

Volume 5

Block 0676

SHEET 2 OF 2

Revision History

From Lot	Change	To Lot	Year
28	into	27	1944
13-22	into	30, 31	1974
2-7	into	32, 33, 34	1975
30	into	Street	1977
8, 34	into	35	1977
25	into	54-59	1990
24	into	60-63	2002
9, 35	into	71	2013
33	into	72-73	2015
73	into	74-79	2022

SAN FRANCISCO CITY & COUNTY ASSESSOR'S BLOCK MAP